


SEC 29 T29N R22W

19 20 21
30 31 32 33

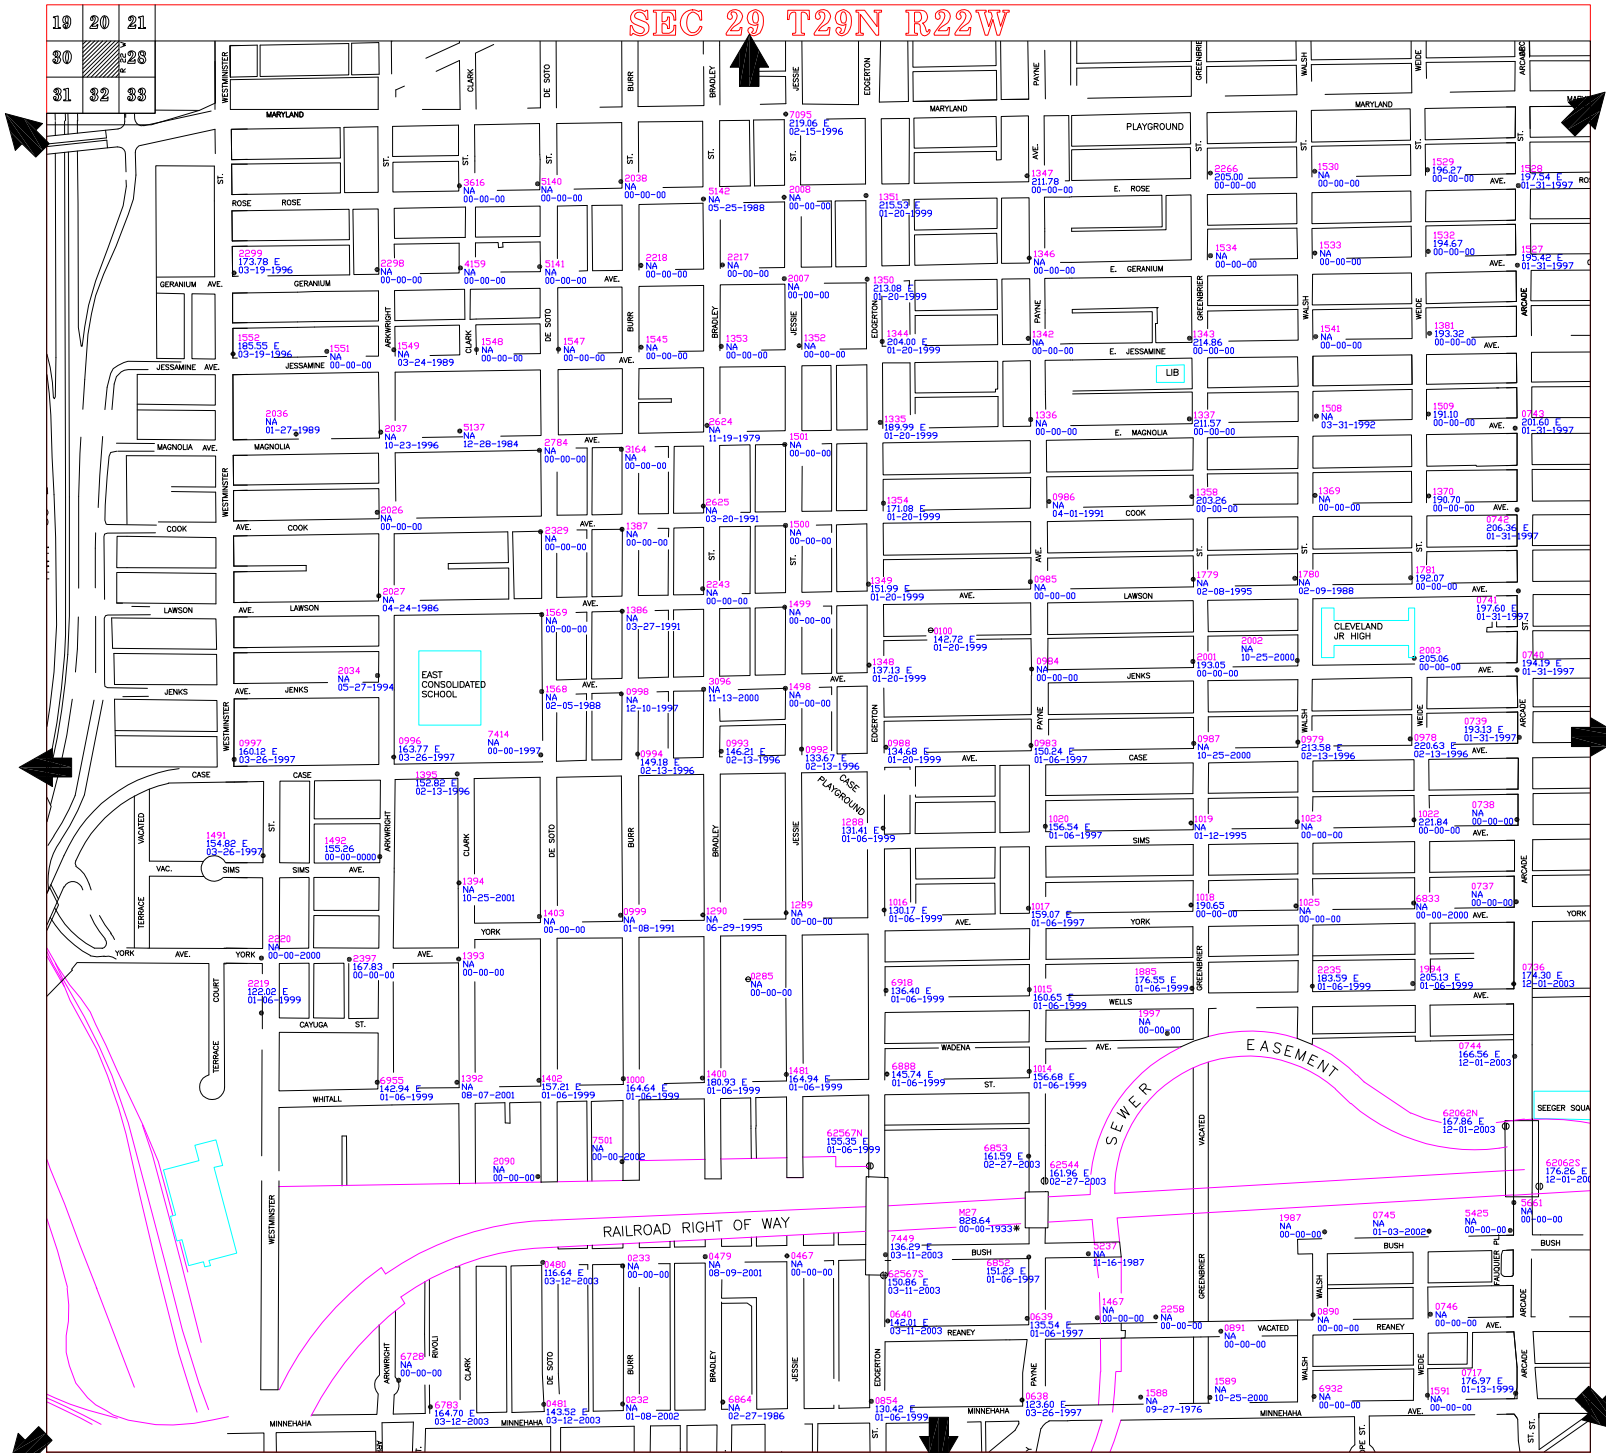

CITY OF SAINT PAUL
DEPARTMENT OF PUBLIC WORKS
SURVEY SECTION

- TOP NUT FIRE HYDRANT
- PRIVATE HYDRANT
- SPIKE IN POWER POLE
- U. S. BENCH MARK
- STATE BENCH MARK
- RAMSEY CO. BENCH MARK
- BRIDGE DISK (NO STAMPING)
- ◊ MISS. BENCH MARK
- TRAVERSE POINT
- TOP NUT MINNEAPOLIS FIRE HYDRANT

NOTES: ZERO CITY DATUM = 694.10 1929 NVD
 BENCH MARKS WITH "NA" AS AN ELEV. MEANS THERE IS NO ELEV. AVAILABLE.
 STATE, COUNTY & U.S. BENCH MARKS ARE 1929 NVD ELEVATIONS PUBLISHED BY OTHERS.
 EXCEPT AS NOTED BELOW, ALL OTHER BENCH MARKS ARE BASED ON CITY OF SAINT PAUL DATUM.
 ALL BENCH MARKS WITH ELEVATION BASED ON CITY DATUM ARE ESTABLISHED BY THE CITY OF ST. PAUL.
 ELEVATIONS WITH AN "S" SIGNIFY ADJUSTED ELECTRONIC LEVEL BENCHMARK LOOPS.
 ELEVATIONS WITH AN "U" SIGNIFY UNADJUSTED ELECTRONIC LEVEL BENCHMARK.
 (ST. PAUL SURVEYOR OFFICE USE ONLY).

THE FOLLOWING APPLIES TO HYDRANT BENCHES ONLY:
 IF ELEVATION = NA THEN DATE IS THE INSTALLED, MOVED OR REPLACED DATE.
 IF ELEVATION = 7 THEN DATE IS THE REPAIR DATE.
 IF ELEVATION ≠ NA THEN DATE IS WHEN THE BENCH WAS ESTABLISHED.

SEC 29 T29N R22W

BASE MAP 01-29-1993
HYDRANTS 12-01-2003
ADJUSTED 00-00-0000