


POINT #	NAME	INDEX # (FOR OFFICE USE)
---------	------	--------------------------

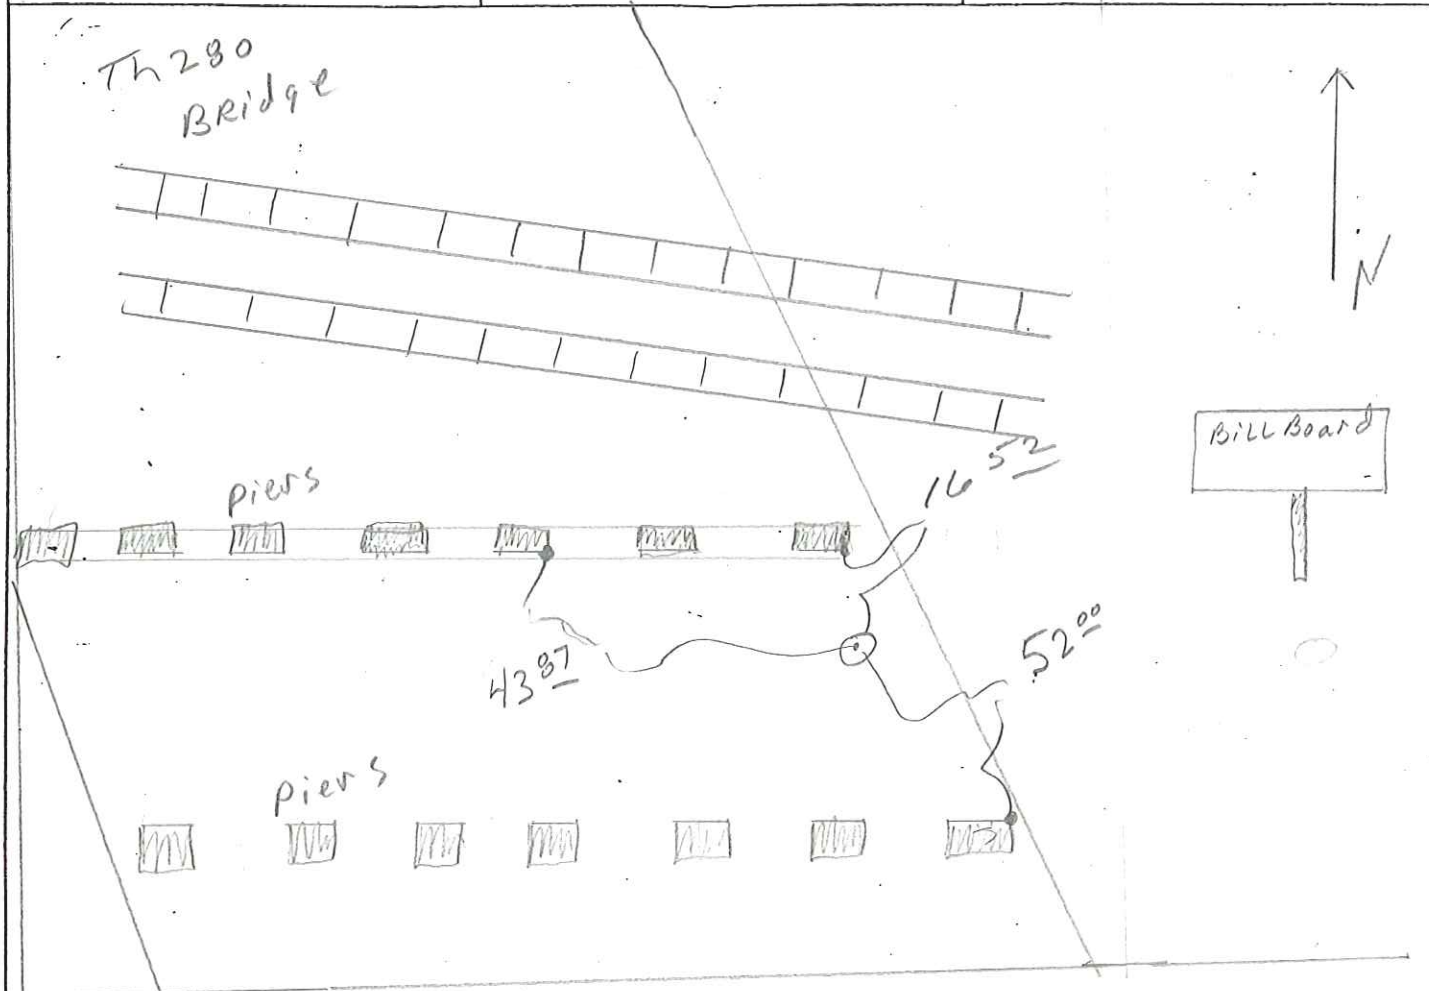

KASOTA AVE

DESCRIPTION
 Under Th 280 Bridge over RR TRACKS & Kasota AVE
 Elevation of Stone 888.069

<p style="text-align: center;">PHYSICAL</p> <p>Stone monument</p>	<p style="text-align: center;">DISK STAMPING</p>
--	---

<p>SURVEY CREW: Dinehnet</p> <p>DATE TIED: 2-28-08</p>	<p>SECTION:</p> <p>TOWNSHIP:</p> <p>RANGE:</p> <p>MILEPOST:</p>	<p>COUNTY: Ramsey</p> <p>T.H. 280</p> <p>S.P. 6241-51</p>
--	---	--