

CERTIFICATE OF
MONUMENT LOCATION

City ID: 1266

Old Index #: fu

Block Corner of Section 14 Township 28 Range 23 , 4th P.M.


STATE OF MINNESOTA, County of Ramsey

At the corner location shown on the sketch:

On Oct 23, 2014 found a GM 0.1 ft above sidewalk grade.

left monument as found lowered monument removed monument (explain)

On _____ placed a _____

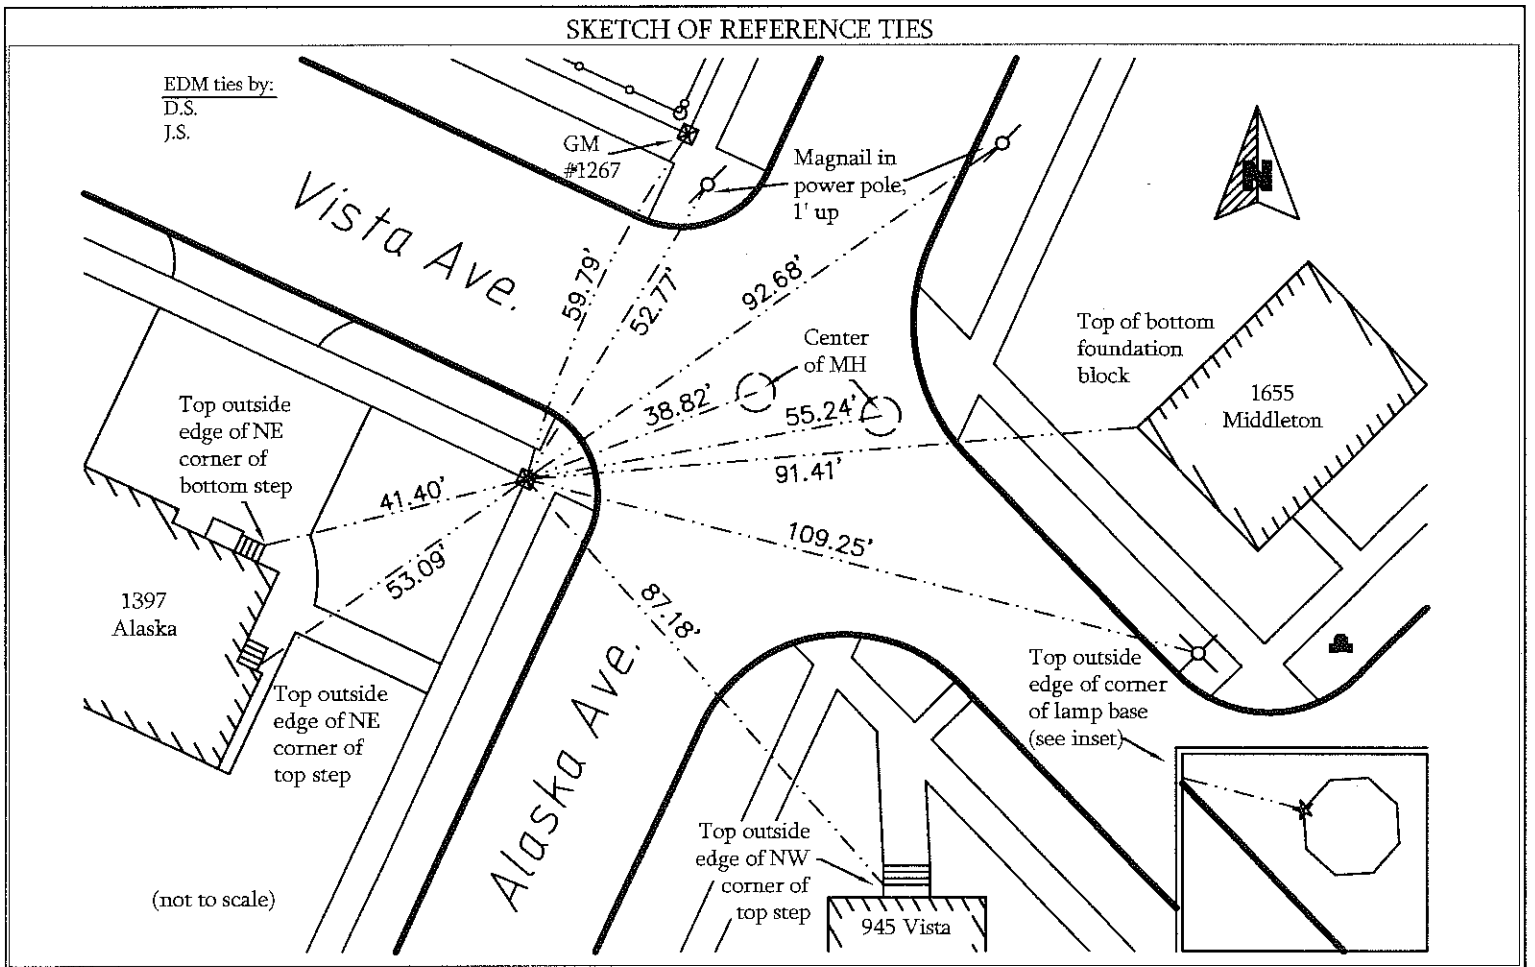

Statement of evidence relative to this corner is available from the St. Paul Public Works Dept., Survey Division

I hereby certify that this document and the data contained herein was prepared by me or under my direct supervision.

[Signature]
Registration No. 44880 May 21, 2015

- Land Surveyor County Surveyor
- Professional Engineer
- Chief Surveyor, City of St. Paul

Office of the County Recorder, County of Ramsey
I hereby certify that this document was filed in the county recorders office at _____ M. on the _____ day of _____

County Recorder _____
By _____, Deputy

DOCUMENT NUMBER _____