

CERTIFICATE OF MONUMENT LOCATION


City ID: 1267
Old Index #: 0776

Block Corner of Section 14 Township 28 Range 23, 4th P.M.
STATE OF MINNESOTA, County of Ramsey
At the corner location shown on the sketch:

On Oct 23, 2014 found a GM 0.05 ft above sidewalk grade.

left monument as found lowered monument removed monument (explain)

On _____ placed a _____

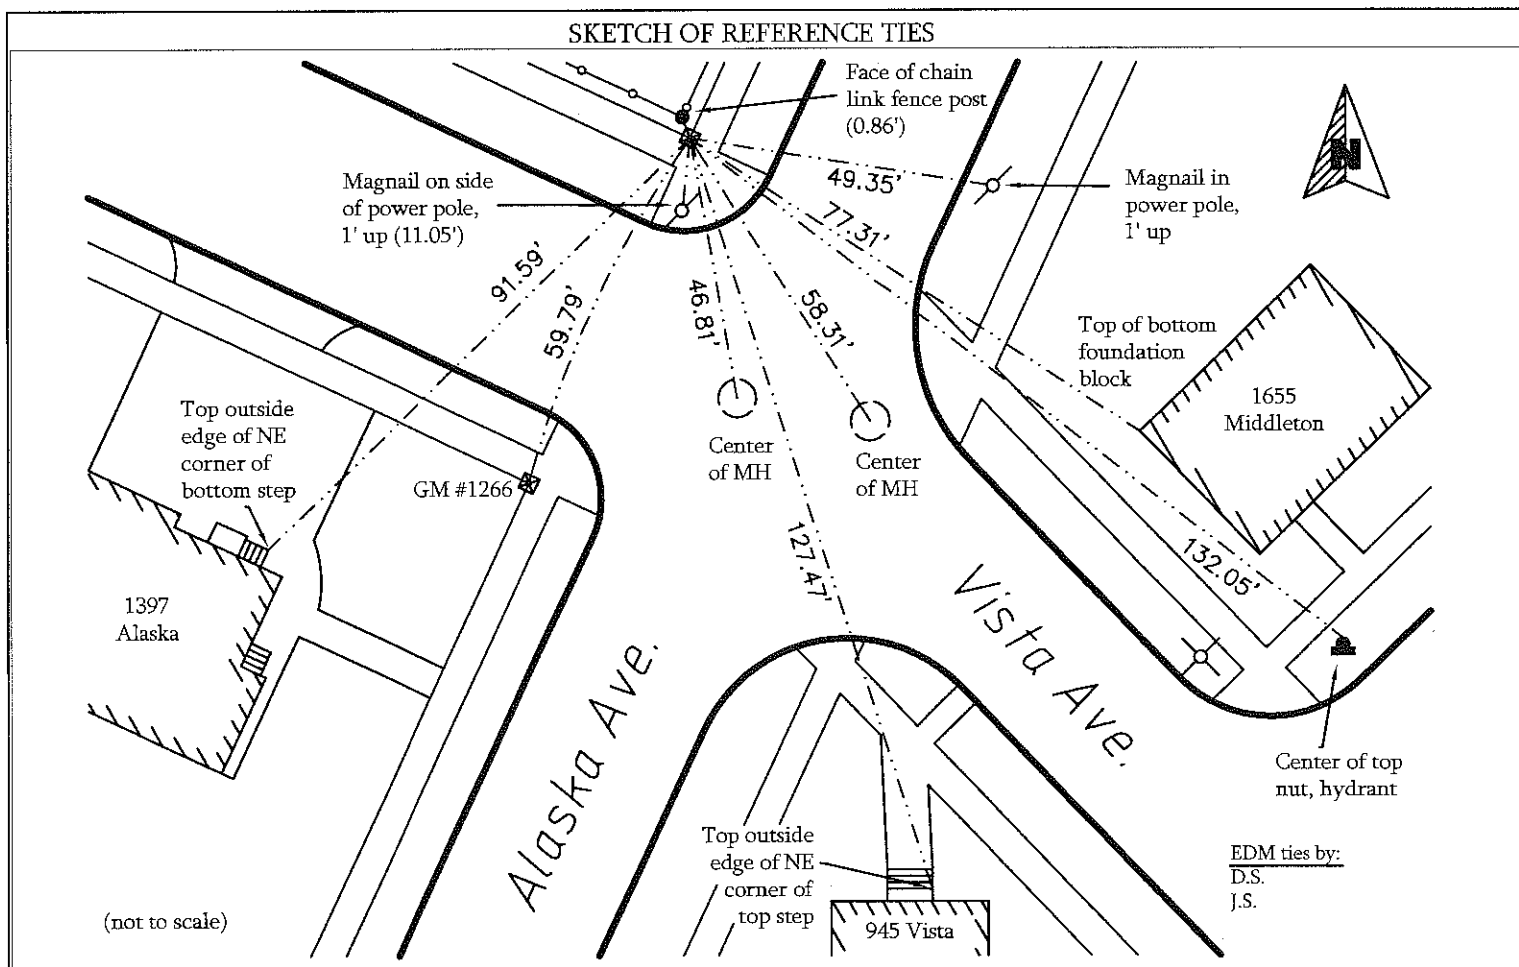

Statement of evidence relative to this corner is available from the St. Paul Public Works Dept., Survey Division

I hereby certify that this document and the data contained herein was prepared by me or under my direct supervision.

[Signature] 04/21/2015
Registration No. 44880

- Land Surveyor County Surveyor
 Professional Engineer
 Chief Surveyor, City of St. Paul

Office of the County Recorder, County of Ramsey
I hereby certify that this document was filed in the county recorders office at _____ M. on the _____ day of _____

County Recorder _____

By _____, Deputy

DOCUMENT NUMBER _____