

# CERTIFICATE OF MONUMENT LOCATION


City ID: 2132Old Index #: 0675B

BLOCK Corner of Section 08 Township 28 Range 22, 4th P.M.  
STATE OF MINNESOTA, County of Ramsey  
At the corner location shown on the sketch:

On June 4th, 2013 found a GM 0.8 ft below sidewalk grade.


☒ left monument as found      ☐ lowered monument      ☐ removed monument (explain)

On \_\_\_\_\_ placed a \_\_\_\_\_

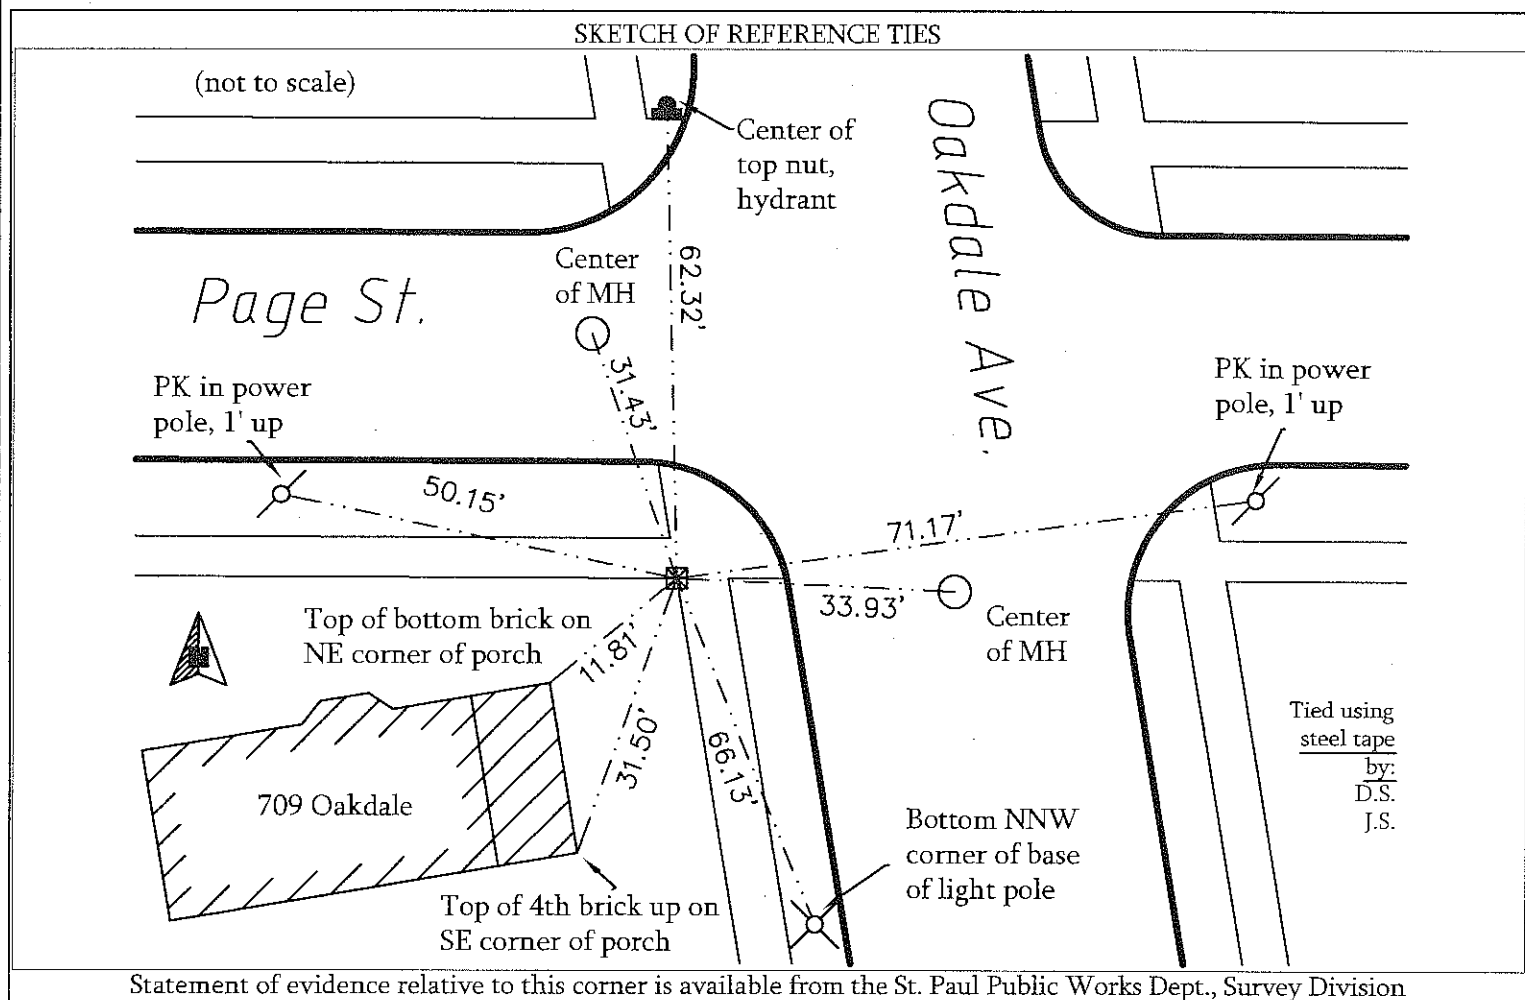

Statement of evidence relative to this corner is available from the St. Paul Public Works Dept., Survey Division

I hereby certify that this document and the data contained herein was prepared by me or under my direct supervision.

 MAY 24 2015  
Registration No. 44880

- ☐ Land Surveyor      ☐ County Surveyor  
☐ Professional Engineer  
☒ Chief Surveyor, City of St. Paul

Office of the County Recorder, County of Ramsey  
I hereby certify that this document was filed in the county recorders office at \_\_\_\_\_ M. on the \_\_\_\_\_ day of \_\_\_\_\_

County Recorder \_\_\_\_\_

By \_\_\_\_\_, Deputy

DOCUMENT NUMBER \_\_\_\_\_

SCANNED ON / / bv