

CERTIFICATE OF MONUMENT LOCATION

City ID: 2834

Old Index #: 0489A


BLOCK Corner of Section 30 Township 29 Range 22, 4th P.M.
STATE OF MINNESOTA, County of Ramsey
At the corner location shown on the sketch:

On June 27, 2011 found a GM beneath sidewalk, 1.0 ft below grade

left monument as found lowered monument removed monument (explain)

On _____ placed a _____

SKETCH OF REFERENCE TIES

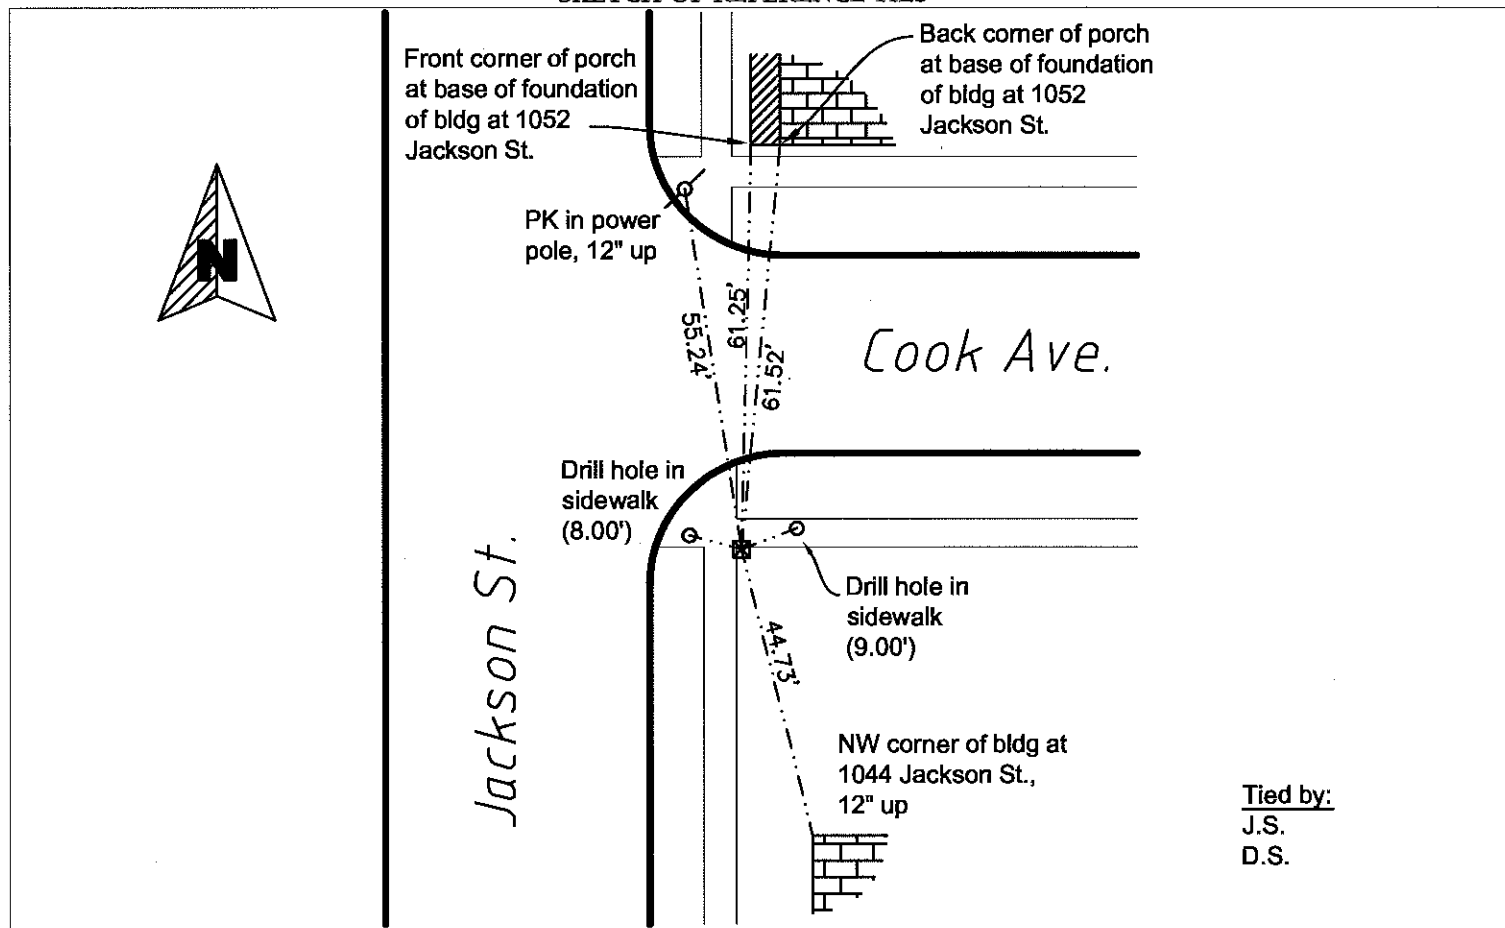

Tied by:
J.S.
D.S.

Statement of evidence relative to this corner is available from the St. Paul Public Works Dept., Survey Division

I hereby certify that this document and the data contained herein was prepared by me or under my direct supervision.

[Signature]
Registration No. 44880 Aug 17, 2012

- Land Surveyor County Surveyor
 Professional Engineer
 Chief Surveyor, City of St. Paul

Office of the County Recorder, County of Ramsey
I hereby certify that this document was filed in the county recorders office at _____ M. on the _____ day of _____

County Recorder _____

By _____, Deputy

DOCUMENT NUMBER _____