

3584-0610A-A

# CERTIFICATE OF MONUMENT LOCATION

CITY MON. NO. 3584

OLD INDEX NO. 0610A

BLK Corner in the SW Qtr. of Section 9 Township 28N Range 22W

STATE OF MINNESOTA, County of Ramsey

At the corner location shown on the sketch:


On 4-19-2007 found a GM 20 BELOW SIDEWALK GRADE  
date

50' +/- NW OF CURTICE ST. SO. SIDE OF CONCORD ST BEHIND WALK LINE

- left monument as found
- lowered monument
- removed monument (explain)

On 4-19-2007 placed  TIES & GPS  
date

SKETCH OF REFERENCE TIES

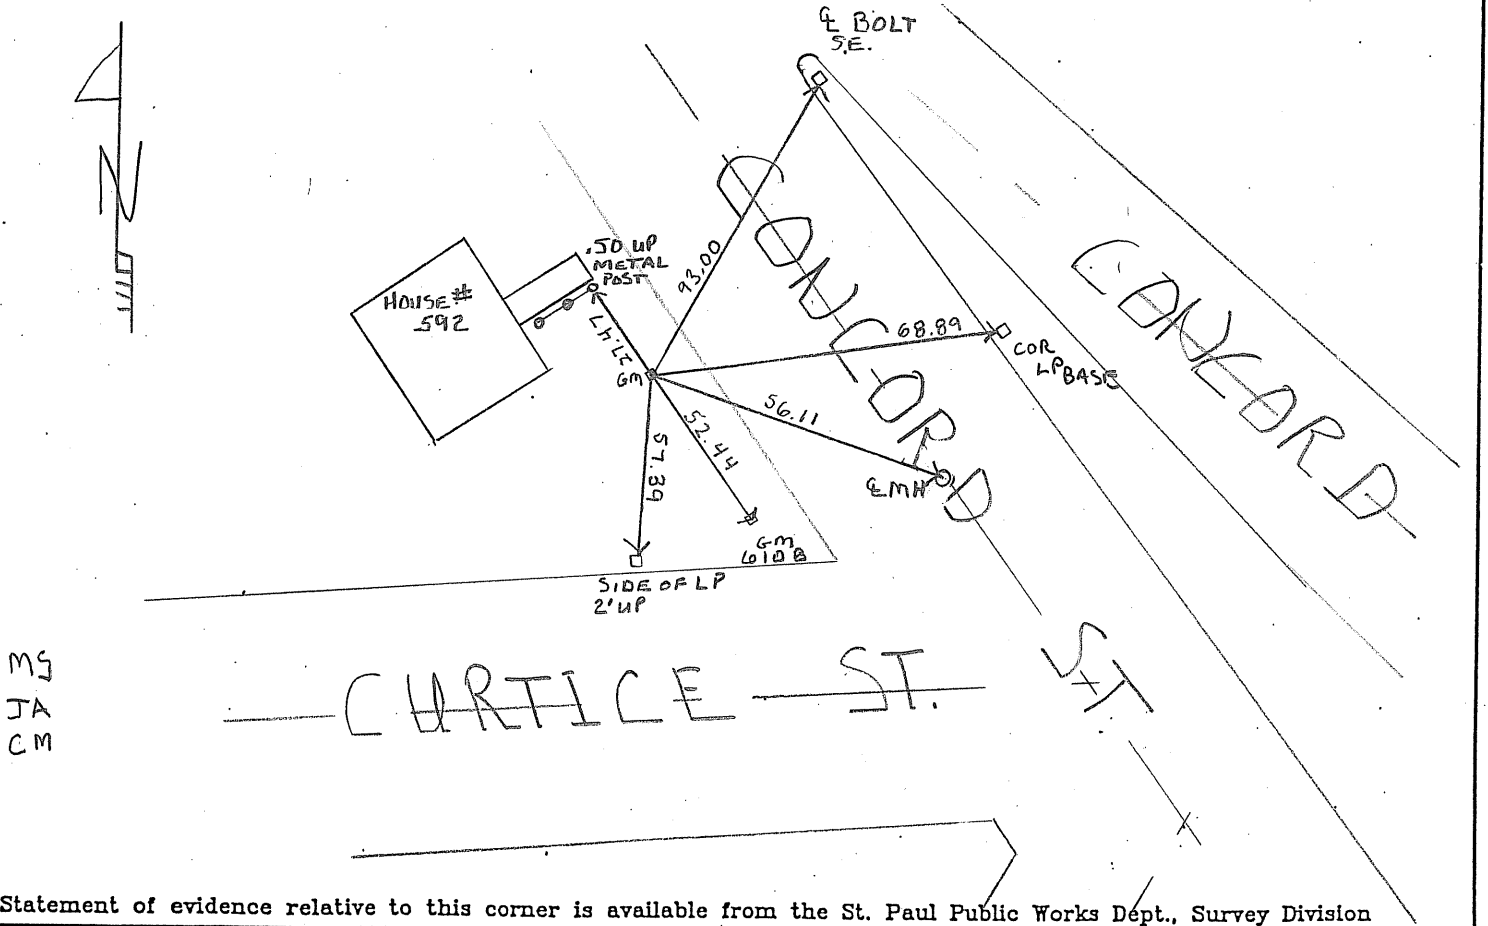

MS  
JA  
CM

Statement of evidence relative to this corner is available from the St. Paul Public Works Dept., Survey Division

I hereby certify that this document and the data contained herein was prepared by me or under my direct supervision.

[Signature] APRIL 30, 2007  
SIGNATURE DATE

Registration No. 44880

- Land Surveyor
- Professional Engineer
- Chief Surveyor, City of St. Paul
- County Surveyor

Office of The County Recorder, County of Ramsey

I hereby certify that this document was filed in the county  
Recorders office at \_\_\_\_\_ M. on the \_\_\_\_\_ day of \_\_\_\_\_

County Recorder \_\_\_\_\_

By \_\_\_\_\_, Deputy

DOCUMENT NUMBER \_\_\_\_\_

4/30/2007