

CERTIFICATE OF MONUMENT LOCATION

CITY MON. NO. 3586

OLD INDEX NO. 0608B

BLK Corner in the SW Qtr. of Section 9 Township 28N Range 22W

STATE OF MINNESOTA, County of Ramsey

At the corner location shown on the sketch:


On 4-19-2007 found a GM 1.5 BELOW SIDEWALK GRADE NWC

BELVIDERE & CONCORD ST

- left monument as found
- lowered monument
- removed monument (explain)

On 4-19-2007 placed a TIES & GPS

SKETCH OF REFERENCE TIES

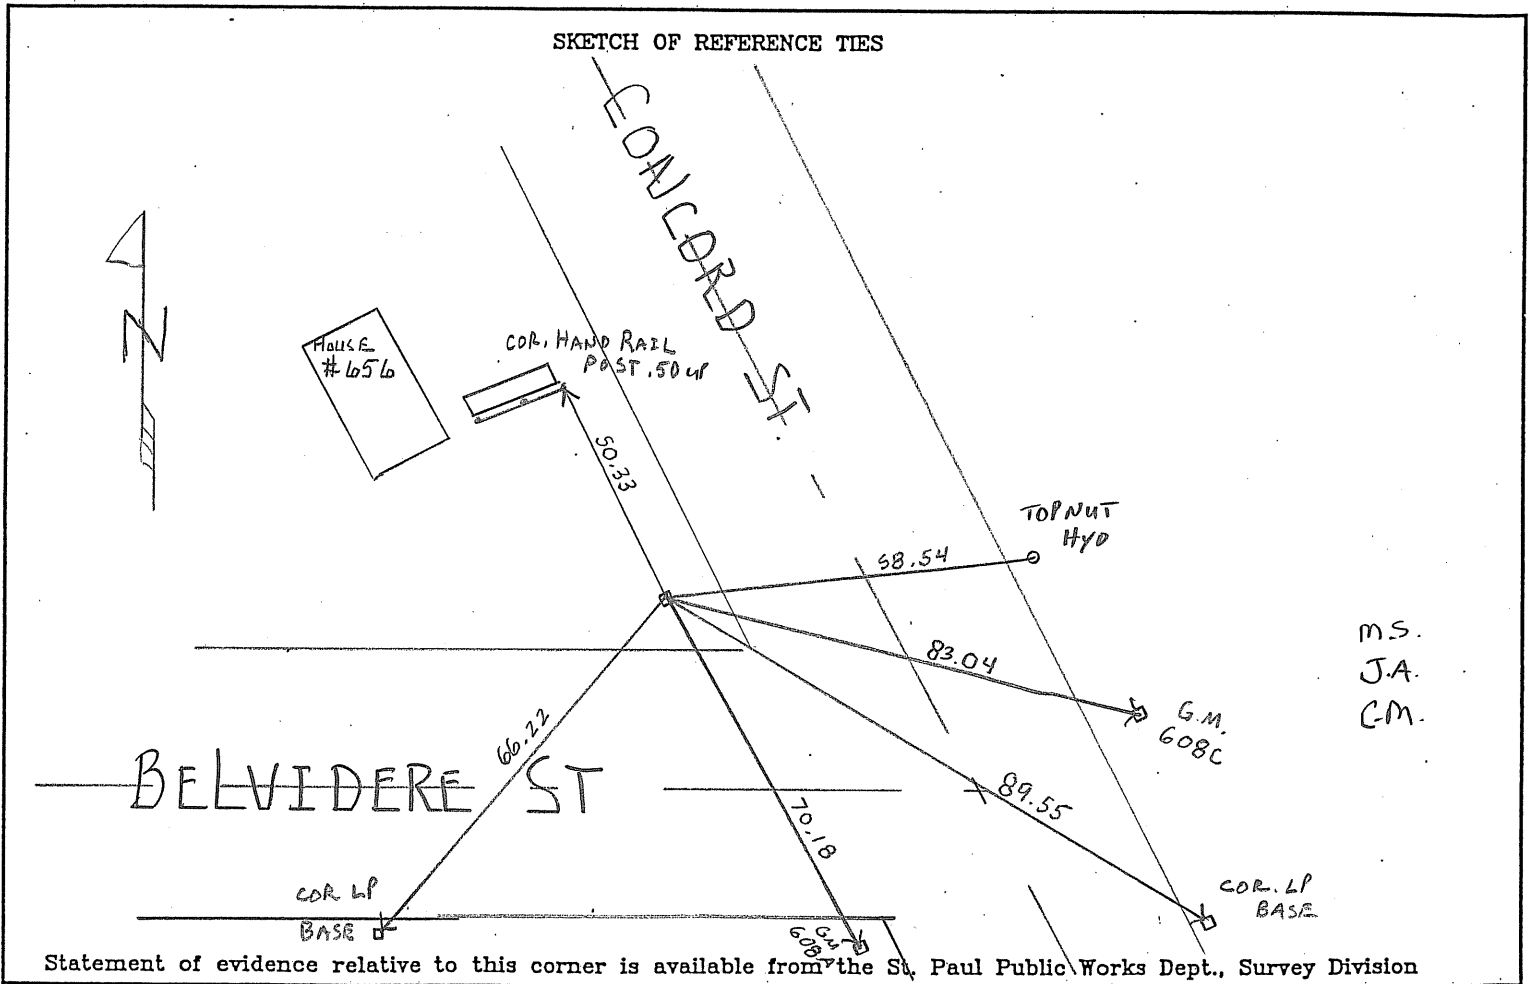

M.S.
J.A.
C.M.

I hereby certify that this document and the data contained herein was prepared by me or under my direct supervision.

Office of The County Recorder, County of Ramsey

I hereby certify that this document was filed in the county

Recorders office at _____ M. on the _____ day of

SIGNATURE

DATE

Registration No. 44880

- Land Surveyor
- County Surveyor
- Professional Engineer
- Chief Surveyor, City of St. Paul

County Recorder _____

By _____, Deputy

DOCUMENT NUMBER _____