

CERTIFICATE OF MONUMENT LOCATION

CITY MON. NO. 3688

OLD INDEX NO. 17215

North east Corner in the NW Qtr. of Section 28 Township 29 Range 22


STATE OF MINNESOTA, County of Ramsey

At the corner location shown on the sketch:

On May 11, 2010 found a Gm 0.30' below sidewalk grade, placed magnet in center hole of monument

- left monument as found lowered monument removed monument (explain)

On _____ placed a _____
date

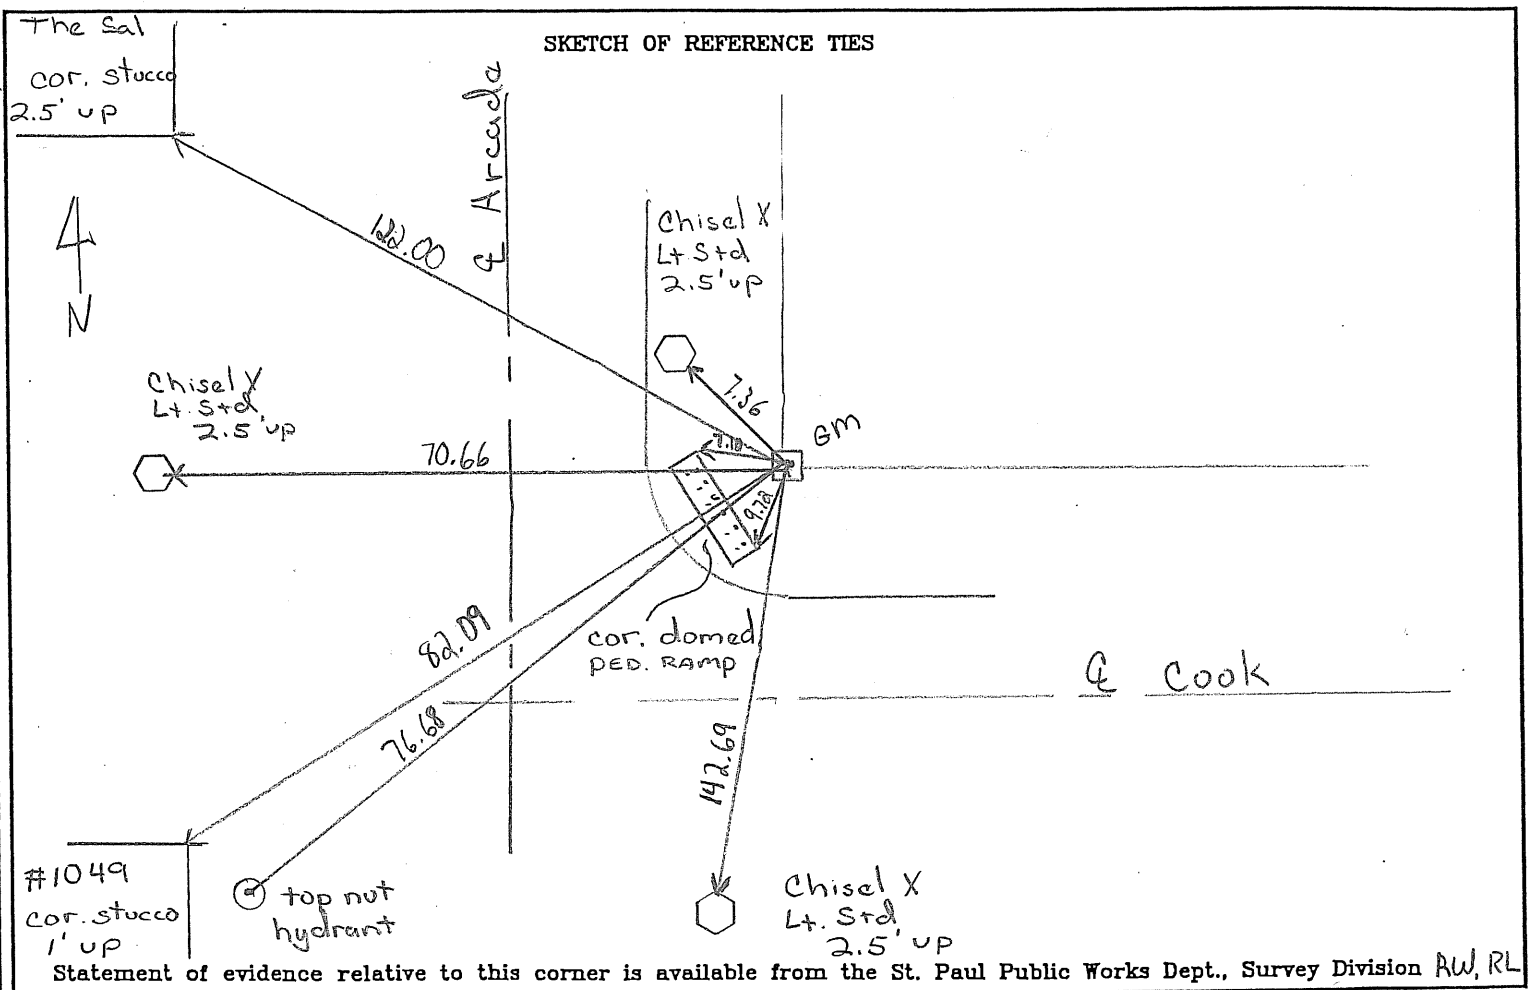

I hereby certify that this document and the data contained herein was prepared by me or under my direct supervision.

[Signature] MAY 13, 2010
SIGNATURE DATE

- Registration No. 44880
- Land Surveyor County Surveyor
- Professional Engineer
- Chief Surveyor, City of St. Paul

Office of The County Recorder, County of Ramsey

I hereby certify that this document was filed in the county Recorders office at _____ M. on the _____ day of _____

County Recorder _____

By _____, Deputy

DOCUMENT NUMBER _____