

CERTIFICATE OF MONUMENT LOCATION

CITY MON. NO. 3720

OLD INDEX NO. 0858B

BLK Corner in the NW Qtr. of Section 4 Township 28 Range 23

STATE OF MINNESOTA, County of Ramsey.


At the corner location shown on the sketch:

On Nov. 29, 2012 found a GM BLK COR. 10 ABOVE SIDEWALK GRADE

NWC DEWEY & SELBY

left monument as found lowered monument removed monument (explain)

On Nov. 29, 2012 placed 8 TIES - PHOTOS

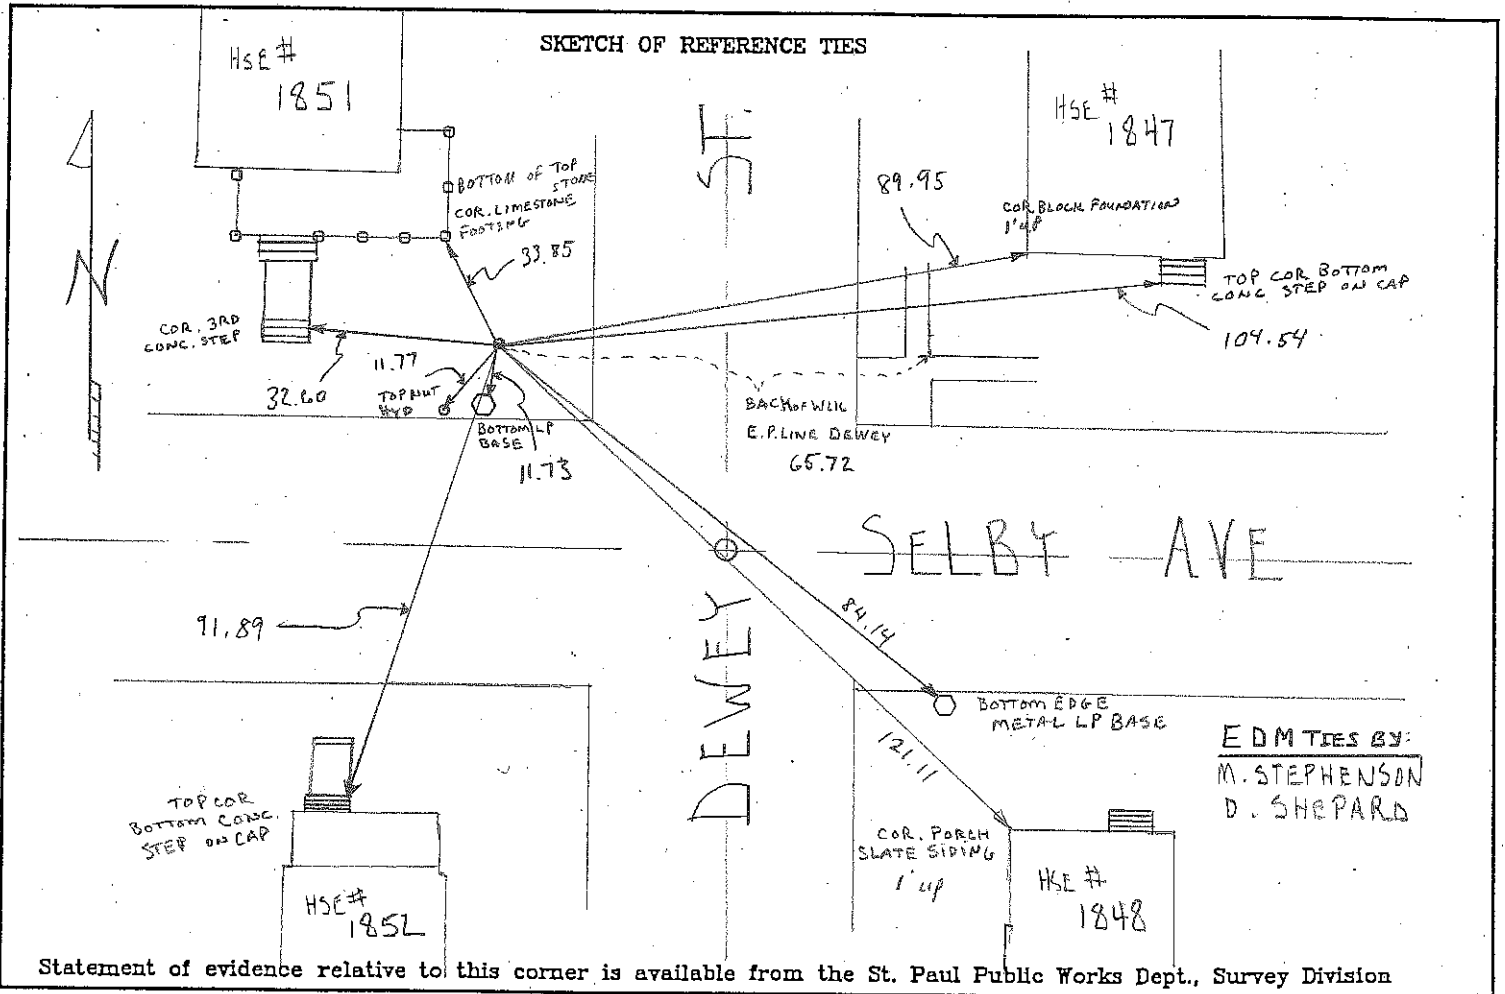

EDM TIES BY:
M. STEPHENSON
D. SHEPARD

Statement of evidence relative to this corner is available from the St. Paul Public Works Dept., Survey Division

I hereby certify that this document and the data contained herein was prepared by me or under my direct supervision.

[Signature] Dec 24, 2012
SIGNATURE DATE

Registration No. 44880
 Land Surveyor County Surveyor
 Professional Engineer
 Chief Surveyor, City of St. Paul

Office of The County Recorder, County of Ramsey
I hereby certify that this document was filed in the county
Recorders office at _____ M. on the _____ day of _____

County Recorder _____
By _____, Deputy
DOCUMENT NUMBER _____