

# CERTIFICATE OF MONUMENT LOCATION

CITY MON. NO. 3747

OLD INDEX NO. 0017B

SE BLK Corner in the NE Qtr. of Section 30 Township 29 Range 22

STATE OF MINNESOTA, County of Ramsey

At the corner location shown on the sketch:

On APRIL 4, 2012 found a 6M BLOCK CORNER @ SIDEWALK GRADE

date

(REMOVED FOR ROAD CONSTRUCTION)


- left monument as found       lowered monument       removed monument (explain)

On MAY 26, 2012 placed a CIM @ BASE OF ROAD (WARE COURSE TO FOLLOW)

date

MAY 29, 2012      GPS - PHOTOS - TIES

SKETCH OF REFERENCE TIES

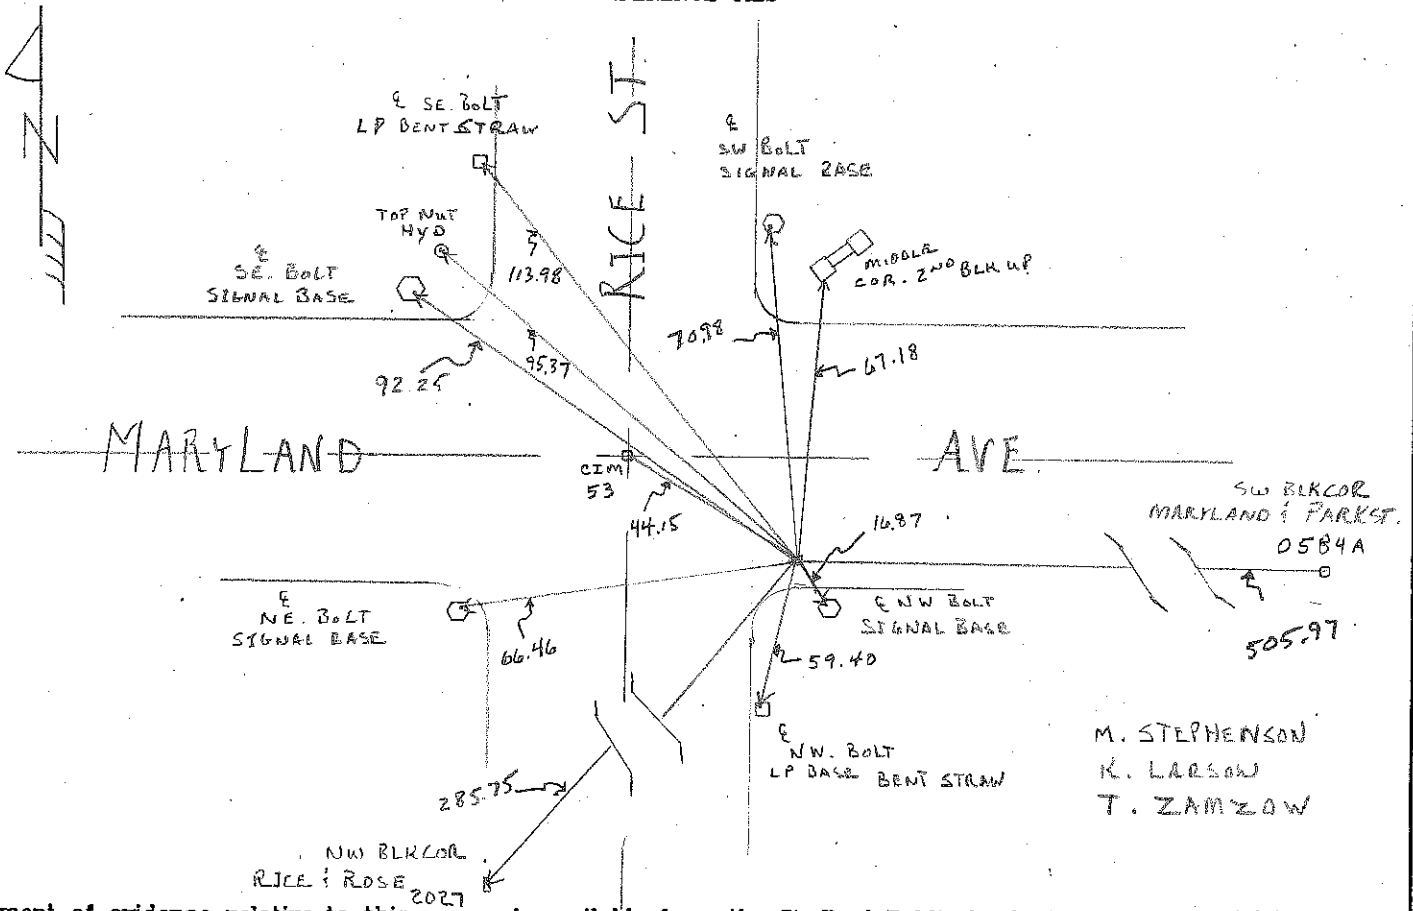

M. STEPHENSON  
K. LARSON  
T. ZAMZOW

Statement of evidence relative to this corner is available from the St. Paul Public Works Dept., Survey Division

I hereby certify that this document and the data contained herein was prepared by me or under my direct supervision.

[Signature]      Aug 31, 2012  
SIGNATURE      DATE

Registration No. 44880

- Land Surveyor       County Surveyor  
 Professional Engineer  
 Chief Surveyor, City of St. Paul

Office of The County Recorder, County of Ramsey

I hereby certify that this document was filed in the county

Recorders office at \_\_\_\_\_ M. on the \_\_\_\_\_ day of \_\_\_\_\_

County Recorder \_\_\_\_\_

By \_\_\_\_\_, Deputy

DOCUMENT NUMBER \_\_\_\_\_