

CERTIFICATE OF MONUMENT LOCATION

CITY MON. NO. 3769

OLD INDEX NO. 2432

BIK Corner in the NE Qtr. of Section 04 Township 28 Range 23


STATE OF MINNESOTA, County of Ramsey

At the corner location shown on the sketch:

On 8-26-09 found a Granite Mont. (BIK Corner)
date @Grade

- left monument as found
 lowered monument
 removed monument (explain)

On 8-26-09 placed a New ties
date

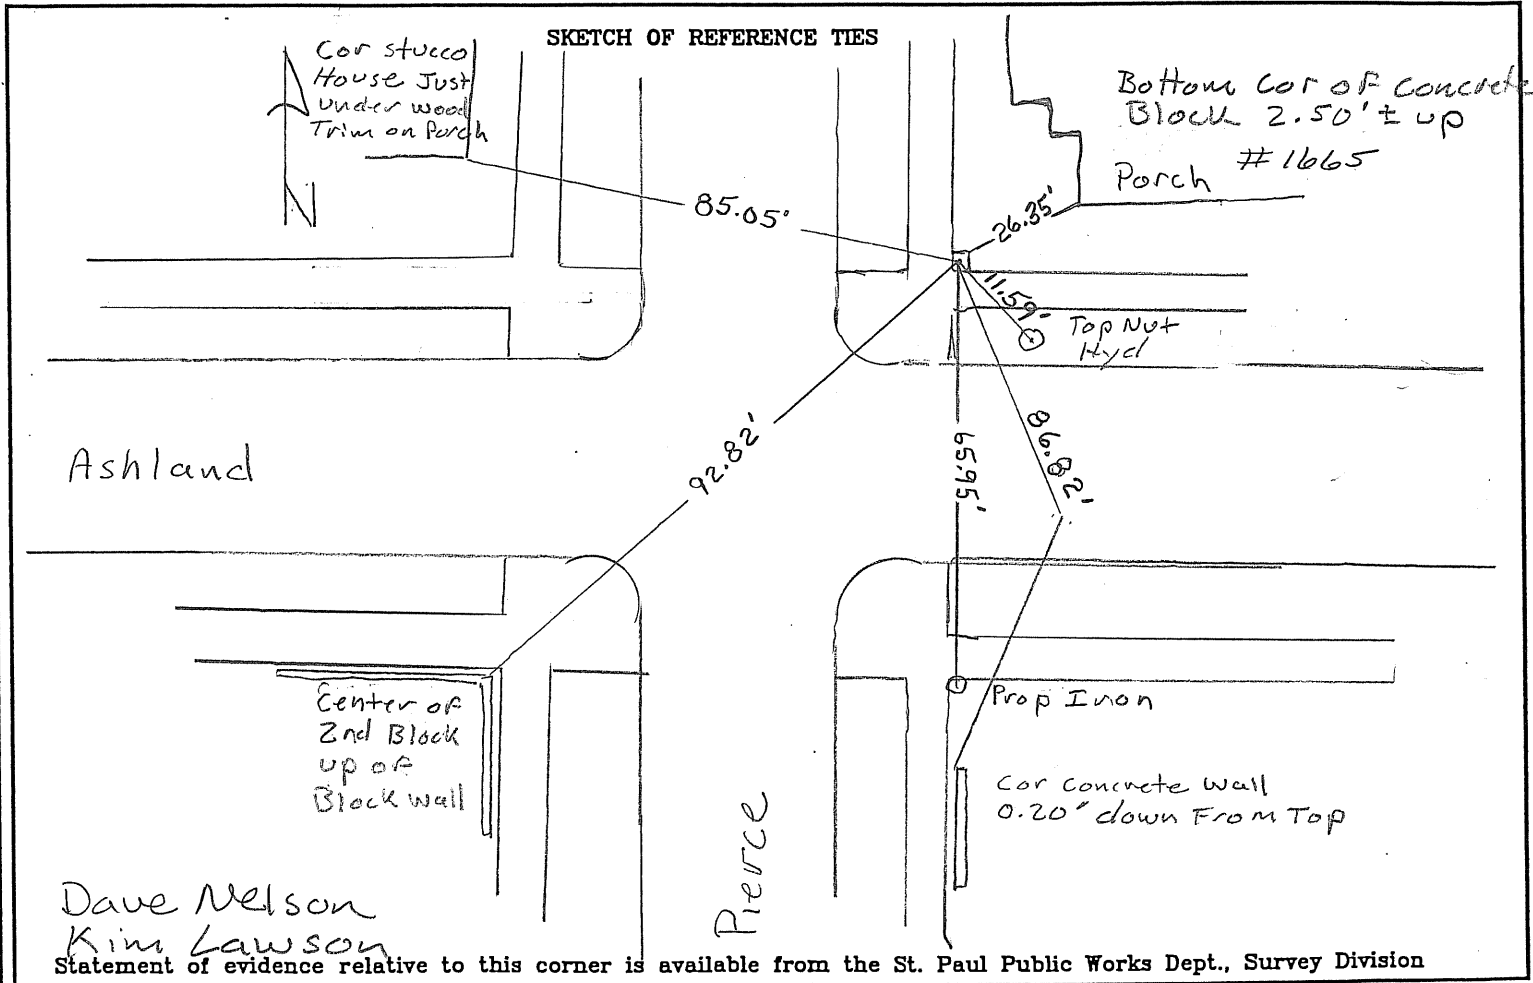

I hereby certify that this document and the data contained herein was prepared by me or under my direct supervision.

[Signature] Nov 6, 2009
SIGNATURE DATE

- Registration No. 44880
- Land Surveyor County Surveyor
 Professional Engineer
 Chief Surveyor, City of St. Paul

Office of The County Recorder, County of Ramsey

I hereby certify that this document was filed in the county
 Records office at _____ M. on the _____ day of _____

County Recorder _____

By _____, Deputy

DOCUMENT NUMBER _____