

CERTIFICATE OF MONUMENT LOCATION

City ID: 3778

Old Index #: da


Offset Block Corner of Section 10 Township 28 Range 23, 4th P.M.
STATE OF MINNESOTA, County of Ramsey
At the corner location shown on the sketch:

On Aug 7, 2013 found a GM 0.2 ft above ground level. Monument is
appx 7 ft north and 7 ft west of SE corner of Jefferson & Pascal.

left monument as found lowered monument removed monument (explain)

On _____ placed a _____

SKETCH OF REFERENCE TIES

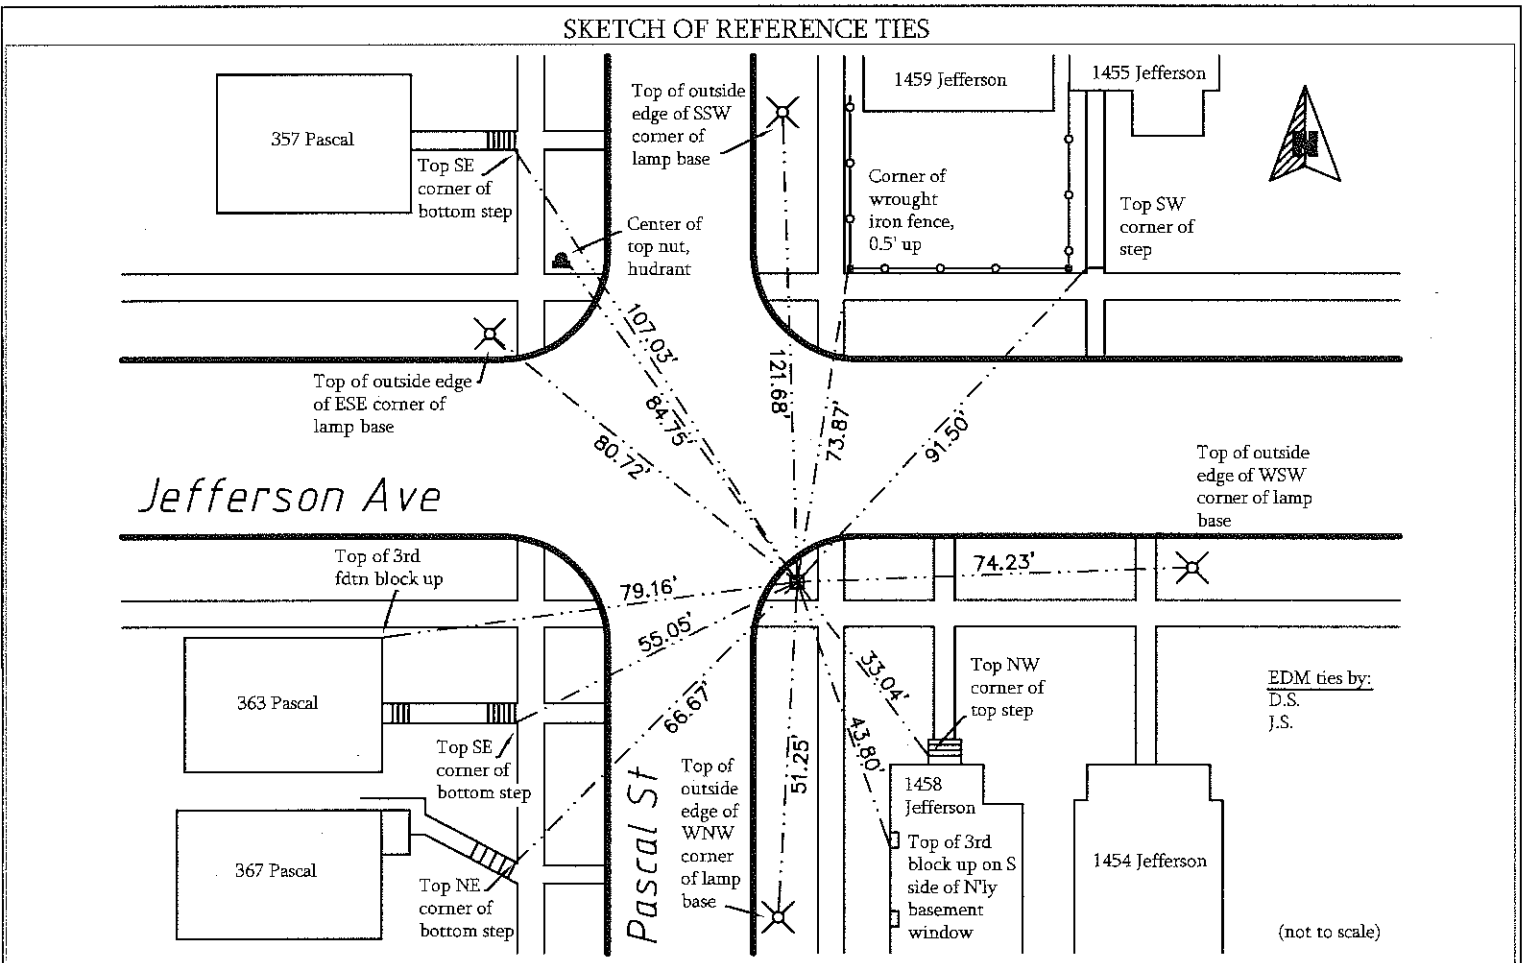

Statement of evidence relative to this corner is available from the St. Paul Public Works Dept., Survey Division

I hereby certify that this document and the data contained herein was prepared by me or under my direct supervision.

[Signature] MAY 21, 2015

Registration No. 44880

Land Surveyor County Surveyor
 Professional Engineer
 Chief Surveyor, City of St. Paul

Office of the County Recorder, County of Ramsey
I hereby certify that this document was filed in the county recorders office at _____ M. on the _____ day of _____

County Recorder _____
 By _____, Deputy
 DOCUMENT NUMBER _____