

# CERTIFICATE OF MONUMENT LOCATION

City ID: 3813

Old Index #: 0281B

Block Corner of Section 2 Township 28 Range 23, 4th P.M.

STATE OF MINNESOTA, County of Ramsey

At the corner location shown on the sketch:


On April 17, 2012 found a GM at sidewalk grade.

Ties produced with tape and measured to center of small spike in centerhole.

left monument as found       lowered monument       removed monument (explain)


On \_\_\_\_\_ placed a \_\_\_\_\_

SKETCH OF REFERENCE TIES

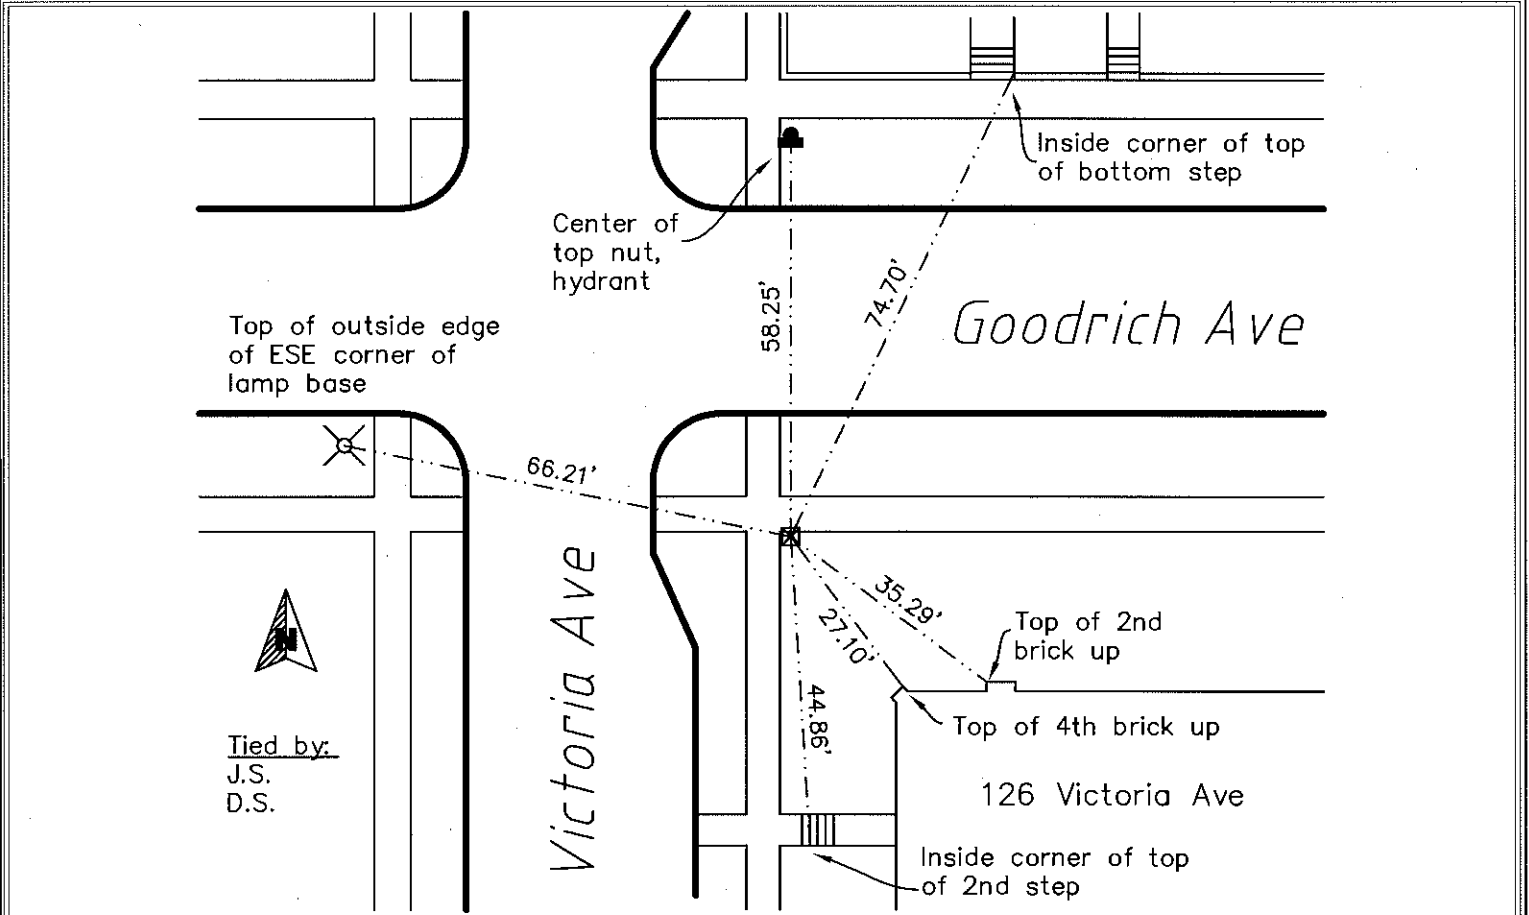

Statement of evidence relative to this corner is available from the St. Paul Public Works Dept., Survey Division

I hereby certify that this document and the data contained herein was prepared by me or under my direct supervision.

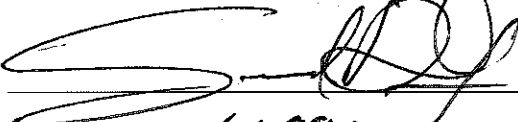  
Aug 31, 2012  
 Registration No. 44880

- Land Surveyor       County Surveyor  
 Professional Engineer  
 Chief Surveyor, City of St. Paul

Office of the County Recorder, County of Ramsey  
 I hereby certify that this document was filed in the county recorders office at \_\_\_\_\_ M. on the \_\_\_\_\_ day of \_\_\_\_\_

County Recorder \_\_\_\_\_

By \_\_\_\_\_, Deputy

DOCUMENT NUMBER \_\_\_\_\_