

3845-08838-A

# CERTIFICATE OF MONUMENT LOCATION

CITY MON. NO. 3845

OLD INDEX NO. 08838

BLK Corner in the SE Qtr. of Section 35 Township 29N Range 23W

STATE OF MINNESOTA, County of Ramsey


At the corner location shown on the sketch:

On 4-13-2007 found a GM BLK COR @ SIDEWALK GRADE NEC

FISK & MARSHALL AVE.

- left monument as found
- lowered monument
- removed monument (explain)

On 4-13-2007 placed TIES

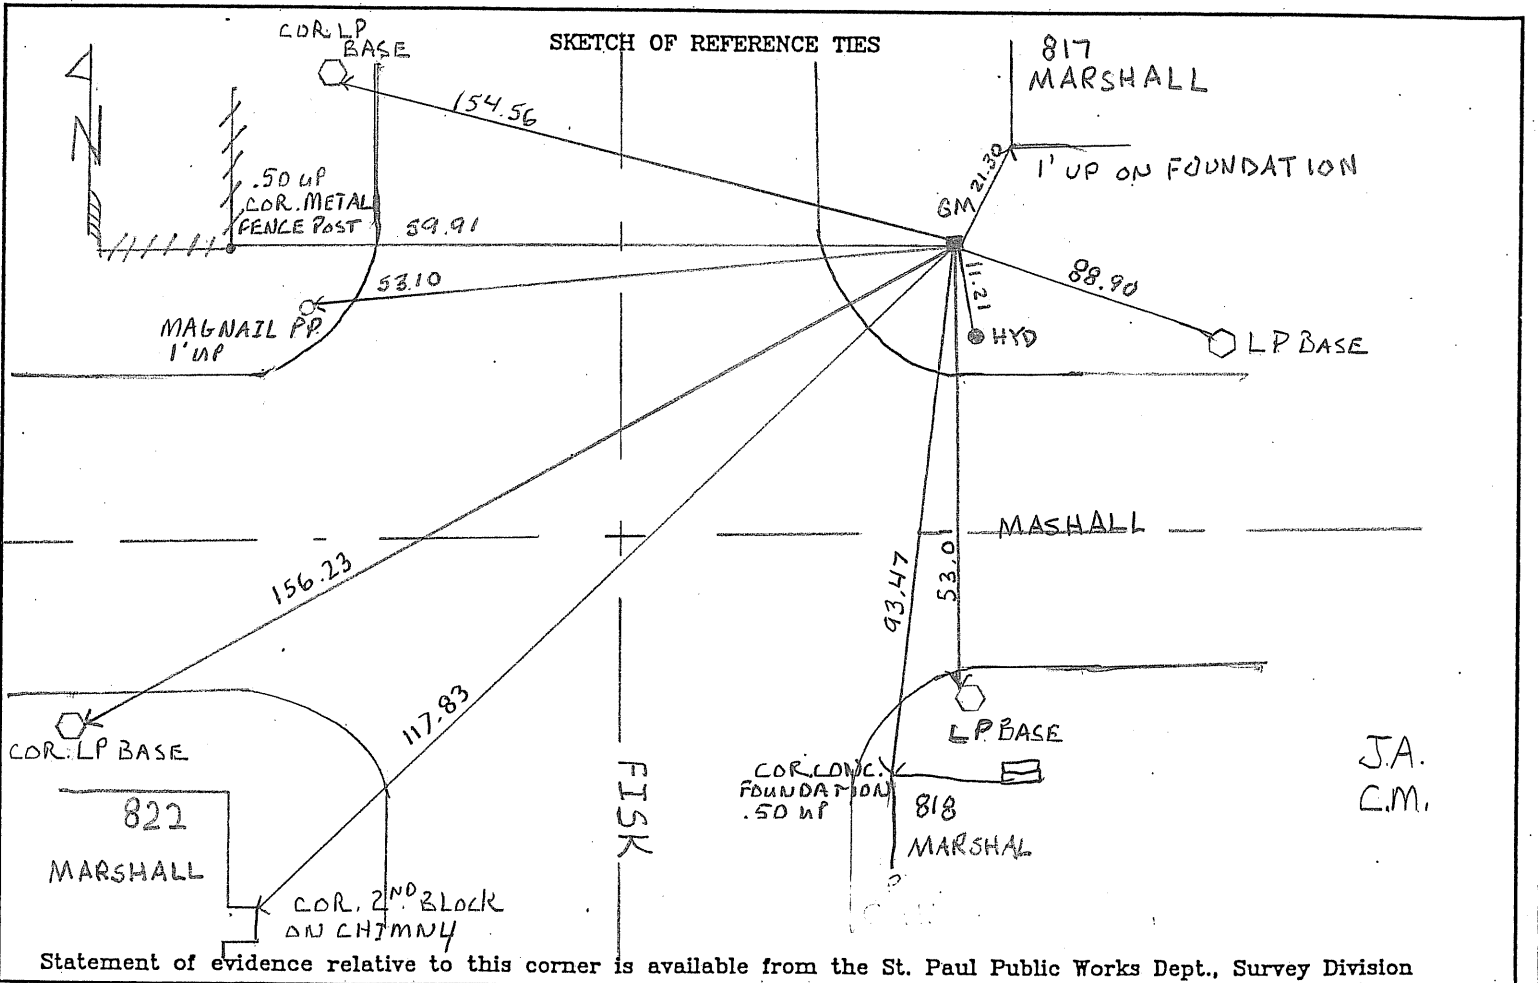

Statement of evidence relative to this corner is available from the St. Paul Public Works Dept., Survey Division

I hereby certify that this document and the data contained herein was prepared by me or under my direct supervision.

[Signature] APRIL 30, 2007  
SIGNATURE DATE

- Registration No. 44880
- Land Surveyor
  - County Surveyor
  - Professional Engineer
  - Chief Surveyor, City of St. Paul

Office of The County Recorder, County of Ramsey

I hereby certify that this document was filed in the county Recorders office at \_\_\_\_\_ M. on the \_\_\_\_\_ day of \_\_\_\_\_

County Recorder \_\_\_\_\_

By \_\_\_\_\_, Deputy

DOCUMENT NUMBER \_\_\_\_\_