

3846-1655-B

CERTIFICATE OF MONUMENT LOCATION

CITY MON. NO. 3846

OLD INDEX NO. 1655

CL/CL Corner in the NE Qtr. of Section 28 Township 29 Range 22

STATE OF MINNESOTA, County of Ramsey


At the corner location shown on the sketch:

On April 13, 2007 found a Gm 0.2' below Asphalt grade
date

left monument as found lowered monument removed monument (explain)

On _____ placed a _____
date

SKETCH OF REFERENCE TIES

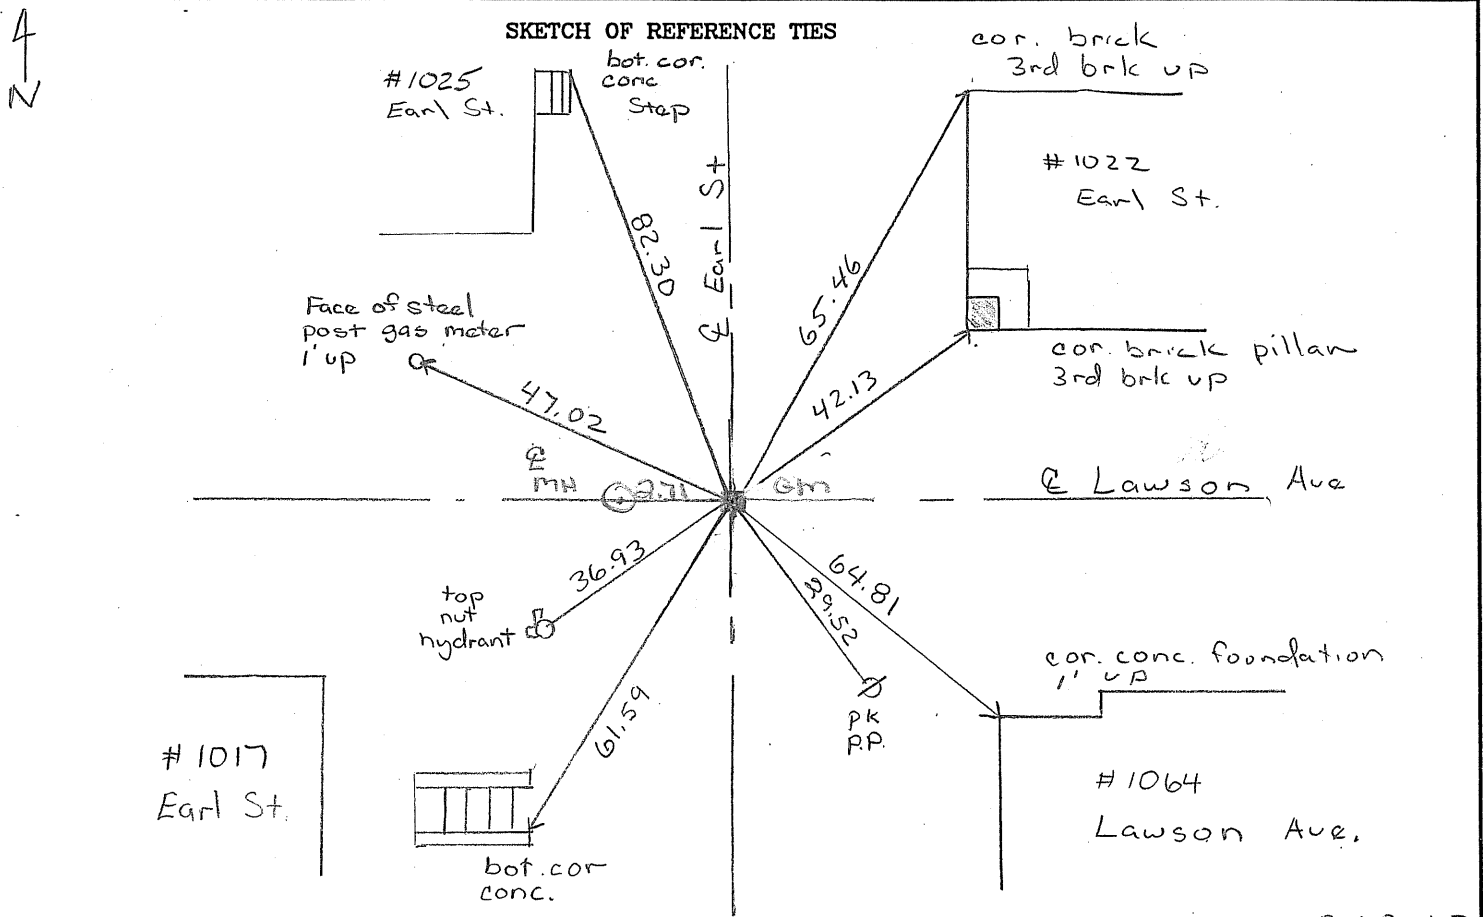

RWRLLO

Statement of evidence relative to this corner is available from the St. Paul Public Works Dept., Survey Division

I hereby certify that this document and the data contained herein was prepared by me or under my direct supervision.

[Signature] APRIL 30, 2007
SIGNATURE DATE

Registration No. 44880

- Land Surveyor County Surveyor
- Professional Engineer
- Chief Surveyor, City of St. Paul

Office of The County Recorder, County of Ramsey

I hereby certify that this document was filed in the county

Recorders office at _____ M. on the _____ day of _____

County Recorder _____

By _____, Deputy

DOCUMENT NUMBER _____