

CERTIFICATE OF MONUMENT LOCATION

CITY MON. NO. 3867

OLD INDEX NO. 2472

Gm BLK Corner in the NW Qtr. of Section 9 Township 28 Range 23

STATE OF MINNESOTA, County of Ramsey


At the corner location shown on the sketch:

On 2-10-2009 found a Gm BLK CORNER NEC JULIET
date
 AVE. FAIRVIEW AVE .30 BELOW SIDEWALK GRADE

left monument as found lowered monument removed monument (explain)

On 2-17-2009 placed FIELD TIES - GPS - PHOTOS
date

SKETCH OF REFERENCE TIES

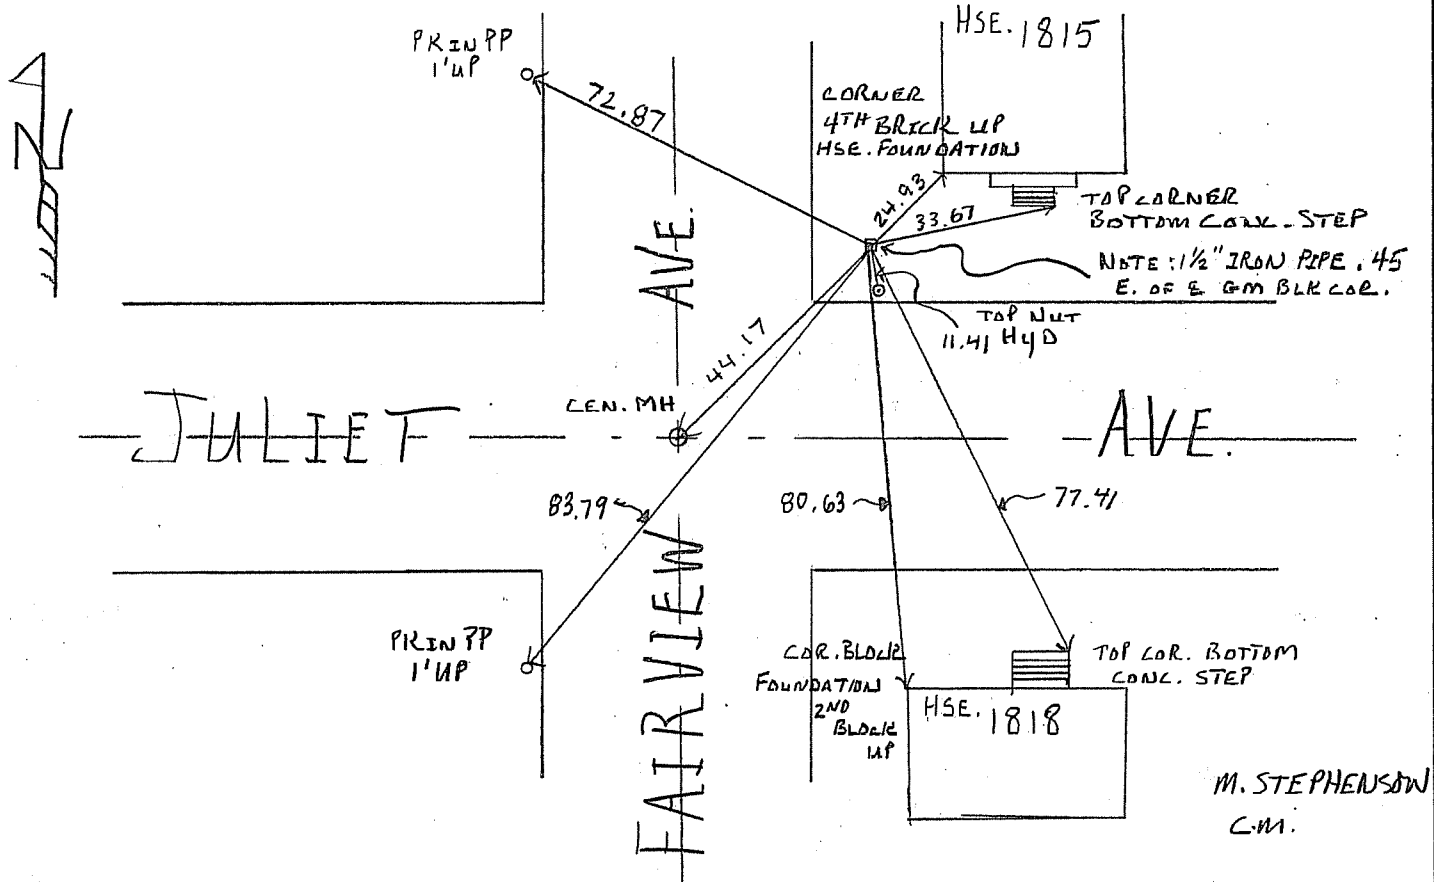

M. STEPHENSON
C.M.

Statement of evidence relative to this corner is available from the St. Paul Public Works Dept., Survey Division

I hereby certify that this document and the data contained herein was prepared by me or under my direct supervision.

[Signature] MAY 7, 2009
SIGNATURE DATE

Registration No. 44880

- Land Surveyor County Surveyor
- Professional Engineer
- Chief Surveyor, City of St. Paul

Office of The County Recorder, County of Ramsey

I hereby certify that this document was filed in the county

Recorders office at _____ M. on the _____ day of _____

County Recorder _____

By _____, Deputy

DOCUMENT NUMBER _____