

CERTIFICATE OF MONUMENT LOCATION

CITY MON. NO. 3867

OLD INDEX NO. 2472

GMBLK Corner in the NW Qtr. of Section 9 Township 28 Range 23

STATE OF MINNESOTA, County of Ramsey

At the corner location shown on the sketch:

On 8-18-2011 found a GMBLK CORNER REMOVED FROM SIDEWALK


date

RECONSTRUCTION PROJECT. / GM WILL BE RESET

- left monument as found
 lowered monument
 removed monument (explain)

On 8-26-2011 placed a GMBLK CORNER TO ORIGINAL POSITION - PHOTOC

date

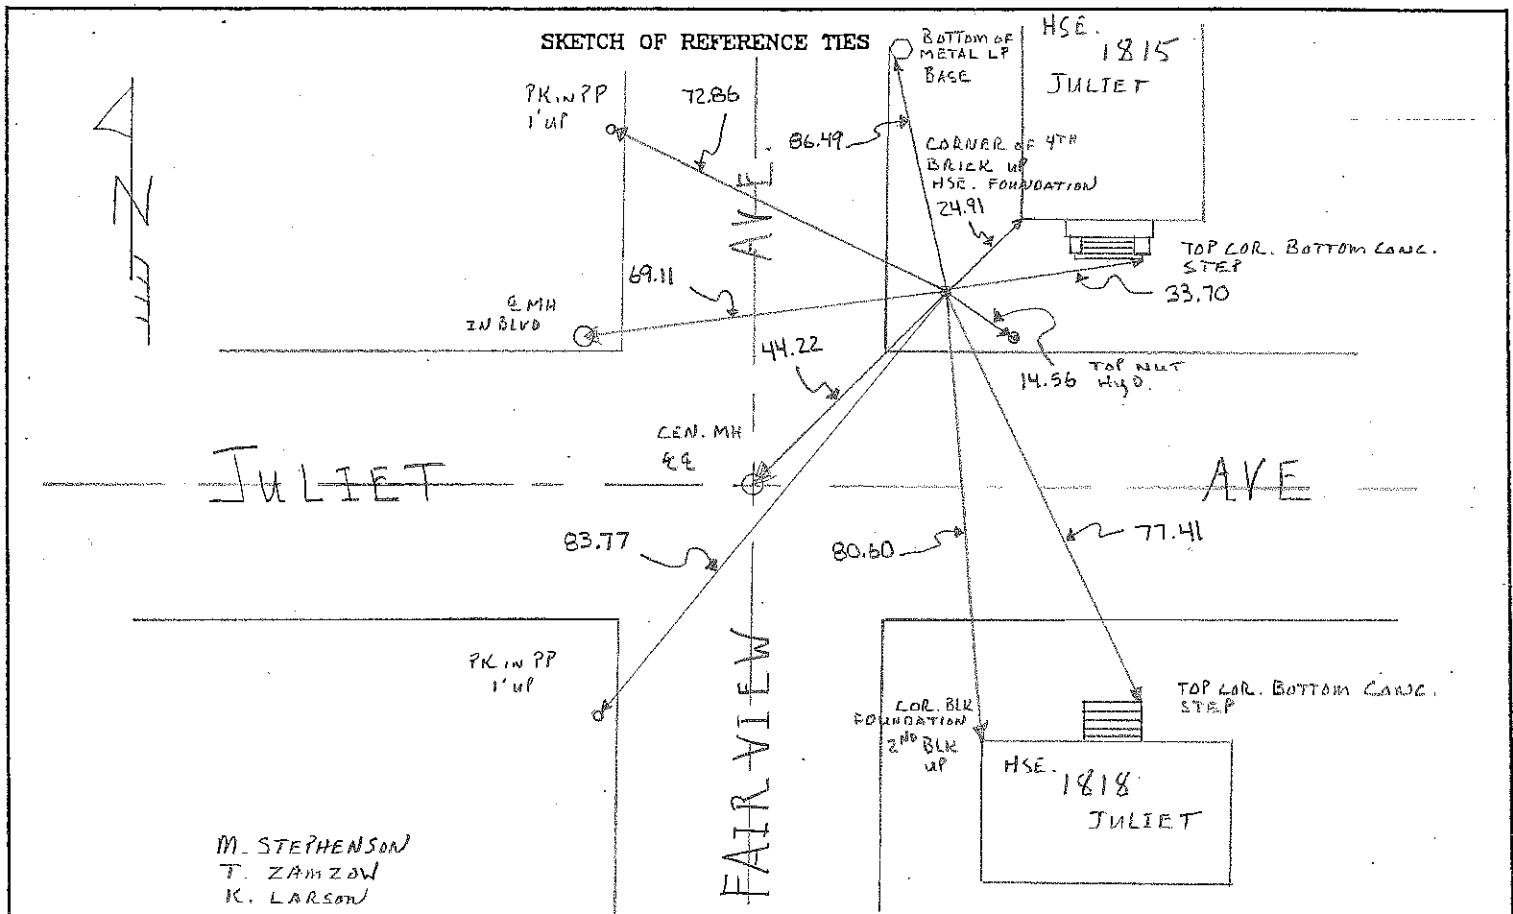

Statement of evidence relative to this corner is available from the St. Paul Public Works Dept., Survey Division

I hereby certify that this document and the data contained herein was prepared by me or under my direct supervision.

[Signature] Aug 17, 2011
SIGNATURE DATE

Registration No. 44880

- Land Surveyor County Surveyor
 Professional Engineer
 Chief Surveyor, City of St. Paul

Office of The County Recorder, County of Ramsey

I hereby certify that this document was filed in the county

Recorders office at _____ M. on the _____ day of _____

County Recorder _____

By _____, Deputy

DOCUMENT NUMBER _____

SCANNED ON 9/4/12 BY DAB