

CERTIFICATE OF MONUMENT LOCATION

CITY MON. NO. 3868

OLD INDEX NO. 2475

BLK Corner in the NW Qtr. of Section 9 Township 28N Range 23W


STATE OF MINNESOTA, County of Ramsey

At the corner location shown on the sketch:

On 2-10-2009 found a GM BLK CORNER NEC RANDOLPH
date
FAIRVIEW AVE. .25 ABOVE SIDEWALK GRADE

left monument as found lowered monument removed monument (explain)

On 2-17-2009 placed FIELD TIES - GPS - PHOTOS
date

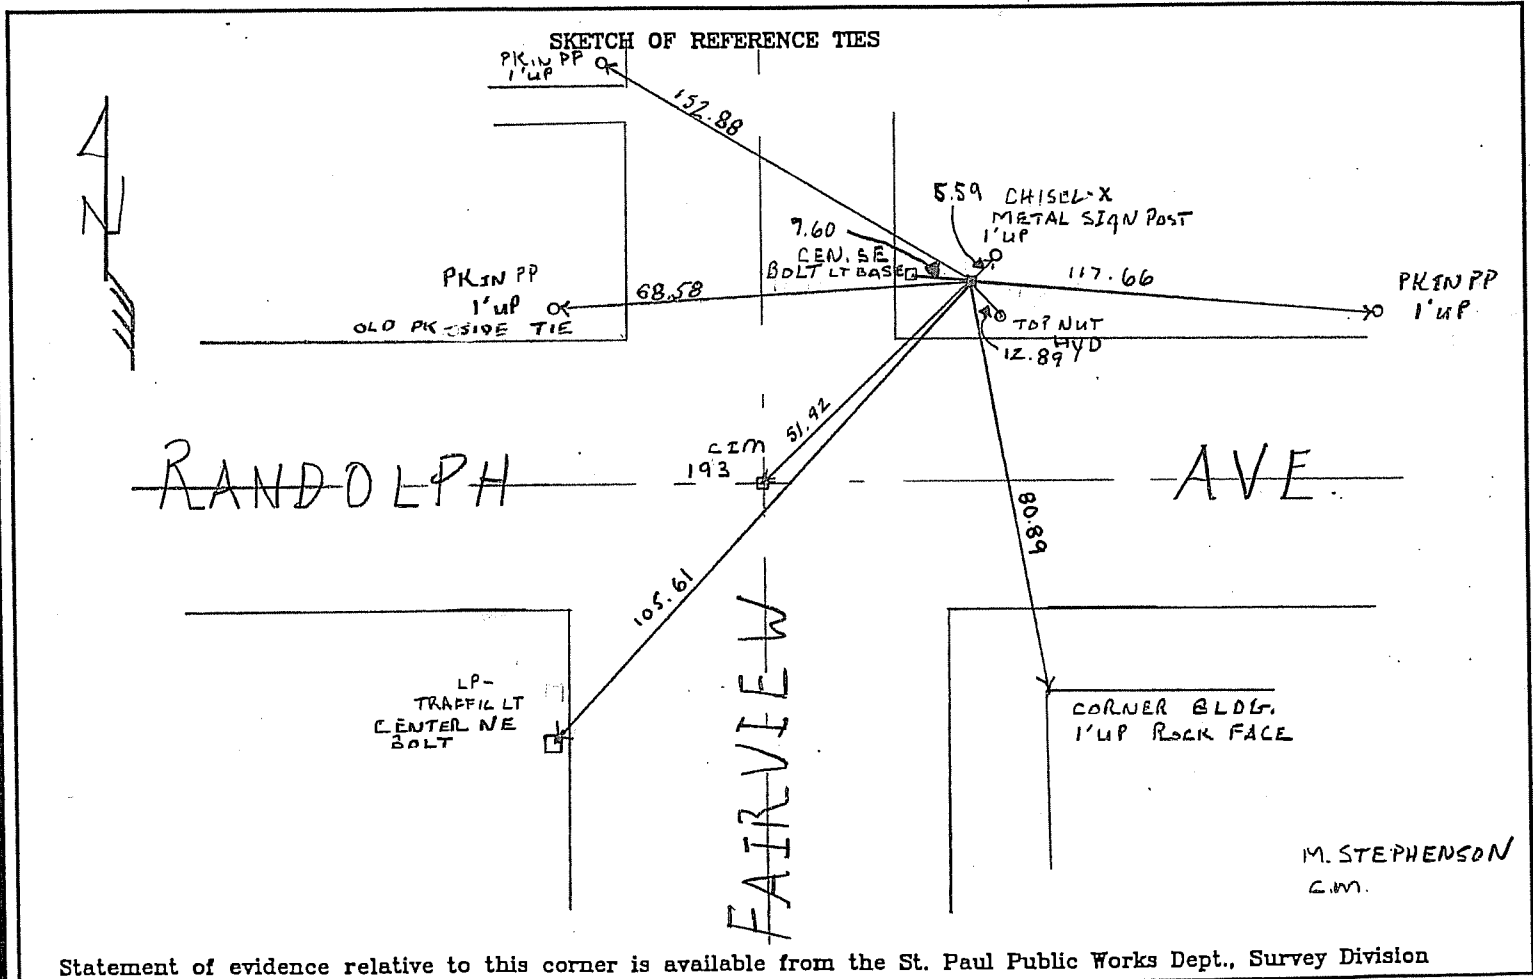

Statement of evidence relative to this corner is available from the St. Paul Public Works Dept., Survey Division

I hereby certify that this document and the data contained herein was prepared by me or under my direct supervision.

[Signature] MAY 7, 2009
SIGNATURE DATE

Registration No. 44880
 Land Surveyor County Surveyor
 Professional Engineer
 Chief Surveyor, City of St. Paul

Office of The County Recorder, County of Ramsey
 I hereby certify that this document was filed in the county
 Recorders office at _____ M. on the _____ day of _____

County-Recorder _____
 By _____, Deputy
 DOCUMENT NUMBER _____

SCANNED ON 5/7/2009 by MW