

# CERTIFICATE OF MONUMENT LOCATION

CITY MON. NO. 3869

OLD INDEX NO. 2474

GM BLK Corner in the 1111 Qtr. of Section 9 Township 28N Range 23W

STATE OF MINNESOTA, County of Ramsey

At the corner location shown on the sketch:

On 2-10-2009 found a GM BLK CORNER NE1/4 JAMES

date


FAIRVIEW AVE. .10 BELOW SIDEWALK GRADE

- left monument as found       lowered monument       removed monument (explain)

On 2-17-2009 placed  FIELD TIES - GPS - PHOTOS

date

SKETCH OF REFERENCE TIES

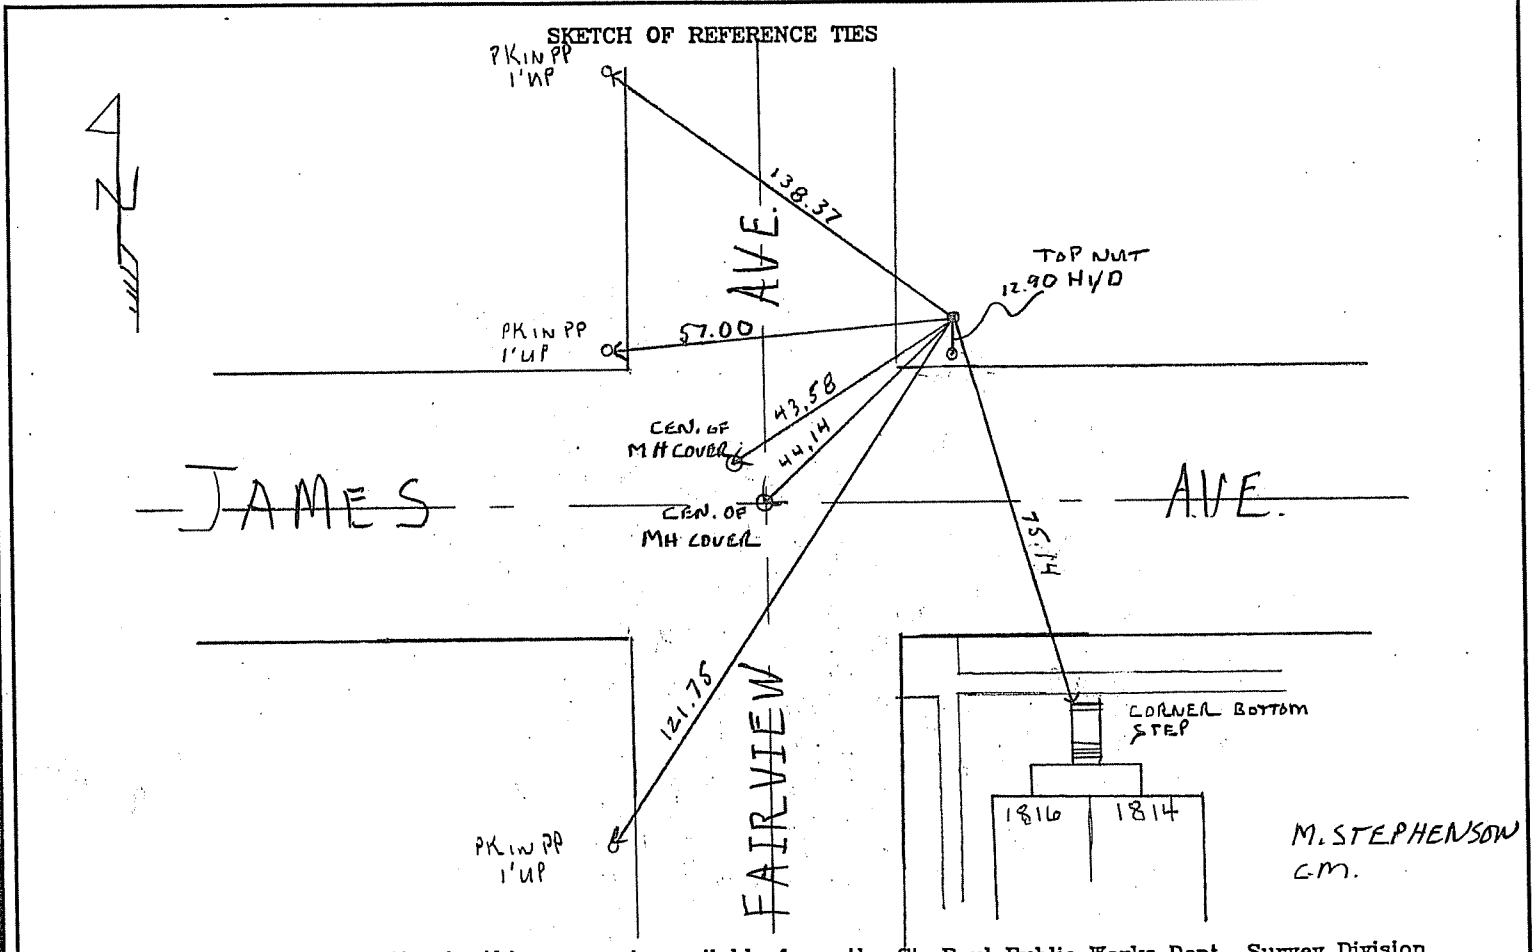

Statement of evidence relative to this corner is available from the St. Paul Public Works Dept., Survey Division

I hereby certify that this document and the data contained herein was prepared by me or under my direct supervision.

[Signature] MAY 7, 2009  
SIGNATURE DATE

- Registration No. 44880
- Land Surveyor       County Surveyor
- Professional Engineer
- Chief Surveyor, City of St. Paul

Office of The County Recorder, County of Ramsey

I hereby certify that this document was filed in the county  
Recorders office at \_\_\_\_\_ M. on the \_\_\_\_\_ day of \_\_\_\_\_

County Recorder \_\_\_\_\_

By \_\_\_\_\_, Deputy

DOCUMENT NUMBER \_\_\_\_\_

SCANNED ON 5/7/2009 by AMW