


City ID: 4001  
Old Index #: 0273A

STATE OF MINNESOTA, County of Ramsey  
At the corner location shown on the sketch:

☒ left monument as found      ☐ lowered monument      ☐ removed monument (explain)

## SKETCH OF REFERENCE TIES

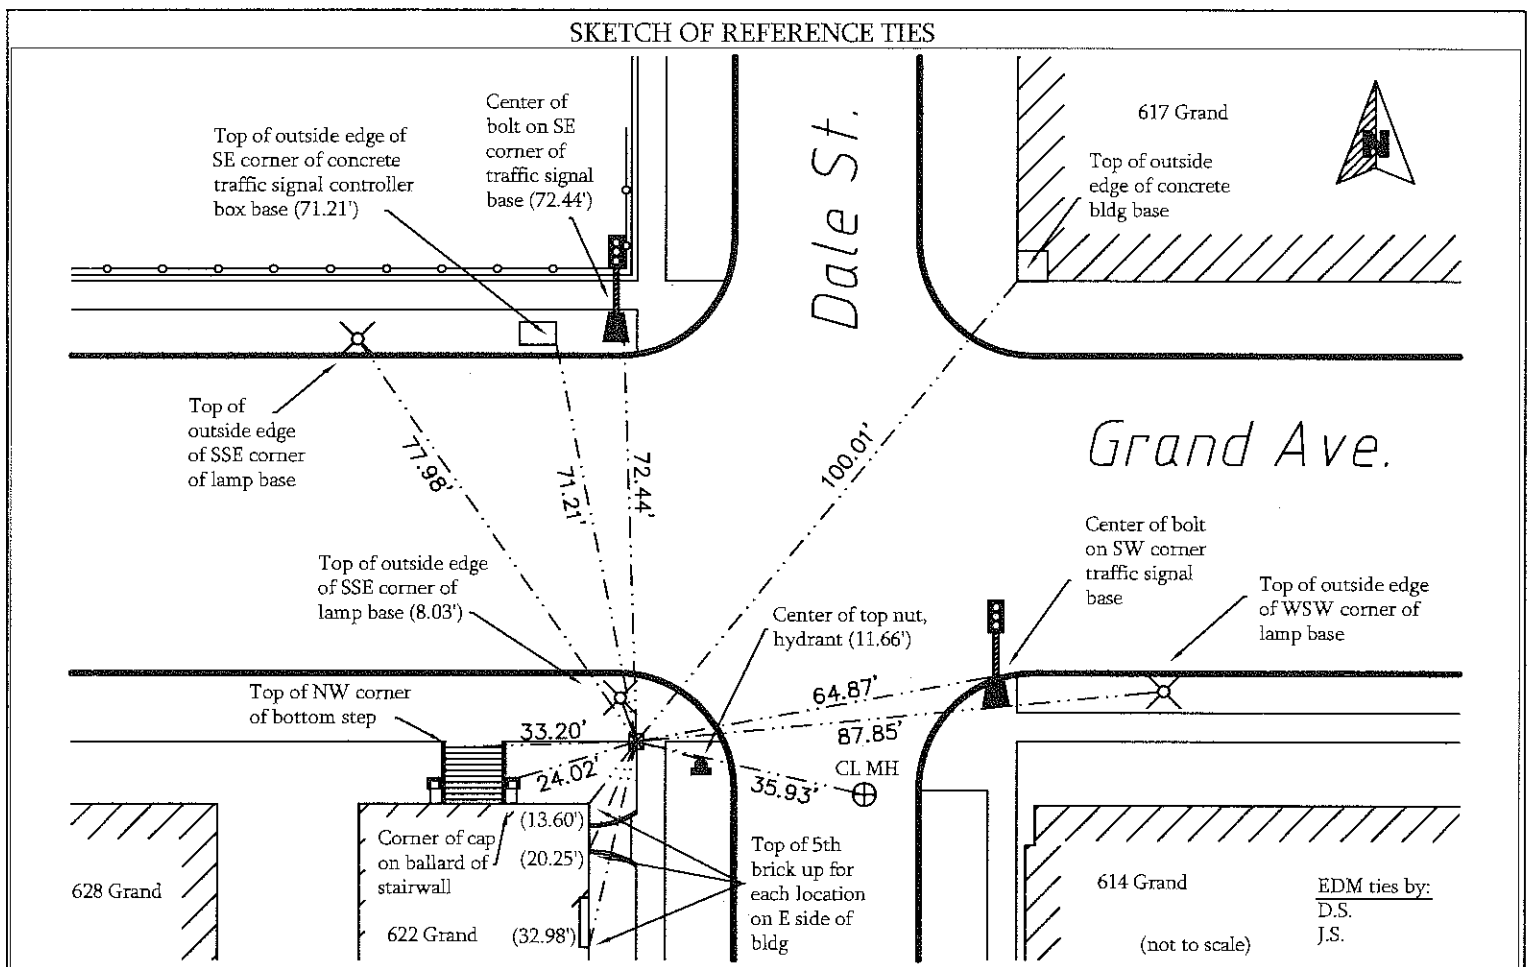

Statement of evidence relative to this corner is available from the St. Paul Public Works Dept., Survey Division

Office of the County Recorder, County of Ramsey  
I hereby certify that this document was filed in the county  
recorders office at \_\_\_\_\_ M. on the \_\_\_\_\_ day of \_\_\_\_\_

County Recorder

By \_\_\_\_\_, Deputy

DOCUMENT NUMBER

☐ Land Surveyor      ☐ County Surveyor  
☐ Professional Engineer  
☒ Chief Surveyor, City of St. Paul