

CERTIFICATE OF MONUMENT LOCATION

CITY MON. NO. 4037

OLD INDEX NO. 0305B

Blk Corner in the NW Qtr. of Section 01 Township 28 Range 23


STATE OF MINNESOTA, County of Ramsey

At the corner location shown on the sketch:

On 10-29-2009 found a Granite Mont (Blk cor) @ Grade
date

- left monument as found
 lowered monument
 removed monument (explain)

On 10-29-2009 placed a New ties
date

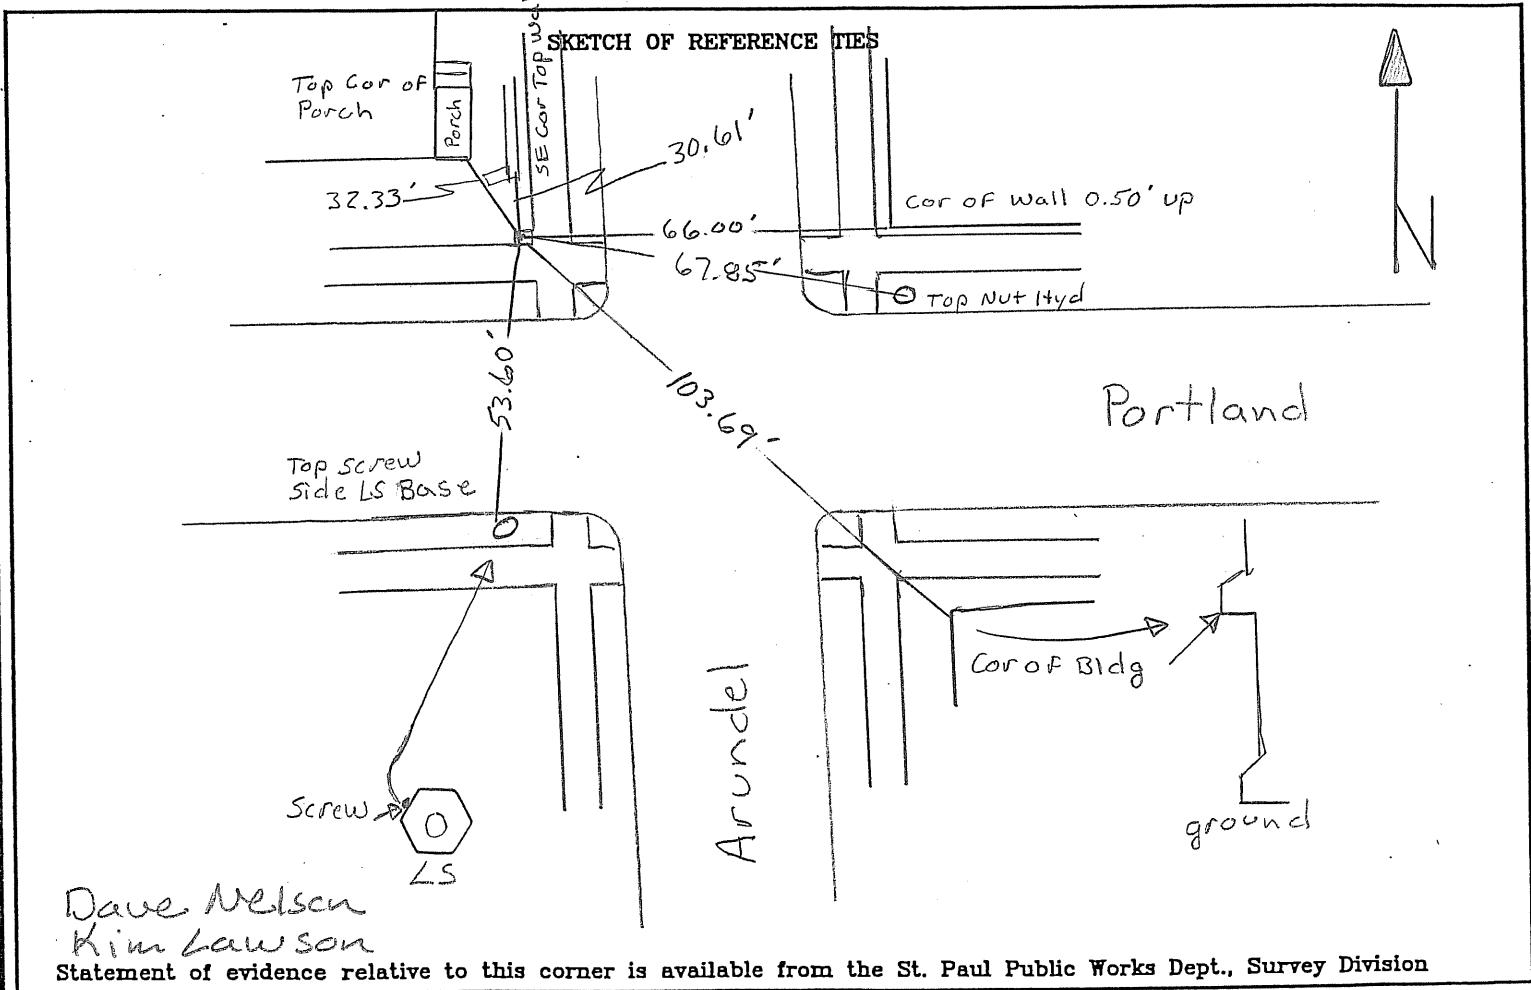

I hereby certify that this document and the data contained herein was prepared by me or under my direct supervision.

[Signature] Nov 6, 2009
SIGNATURE DATE

Registration No. 44880

- Land Surveyor County Surveyor
 Professional Engineer
 Chief Surveyor, City of St. Paul

Office of The County Recorder, County of Ramsey

I hereby certify that this document was filed in the county
 Recorders office at _____ M. on the _____ day of _____

County Recorder _____

By _____, Deputy

DOCUMENT NUMBER _____

SCANNED ON 11/06/09 by mw