

# CERTIFICATE OF MONUMENT LOCATION

CITY MON. NO. 4053

OLD INDEX NO. 0320

North east Corner in the SW Qtr. of Section 28 Township 29 Range 22


STATE OF MINNESOTA, County of Ramsey

At the corner location shown on the sketch:

On April 27, 2010 found a GM @ sidewalk grade

left monument as found       lowered monument       removed monument (explain)

On \_\_\_\_\_ placed a \_\_\_\_\_

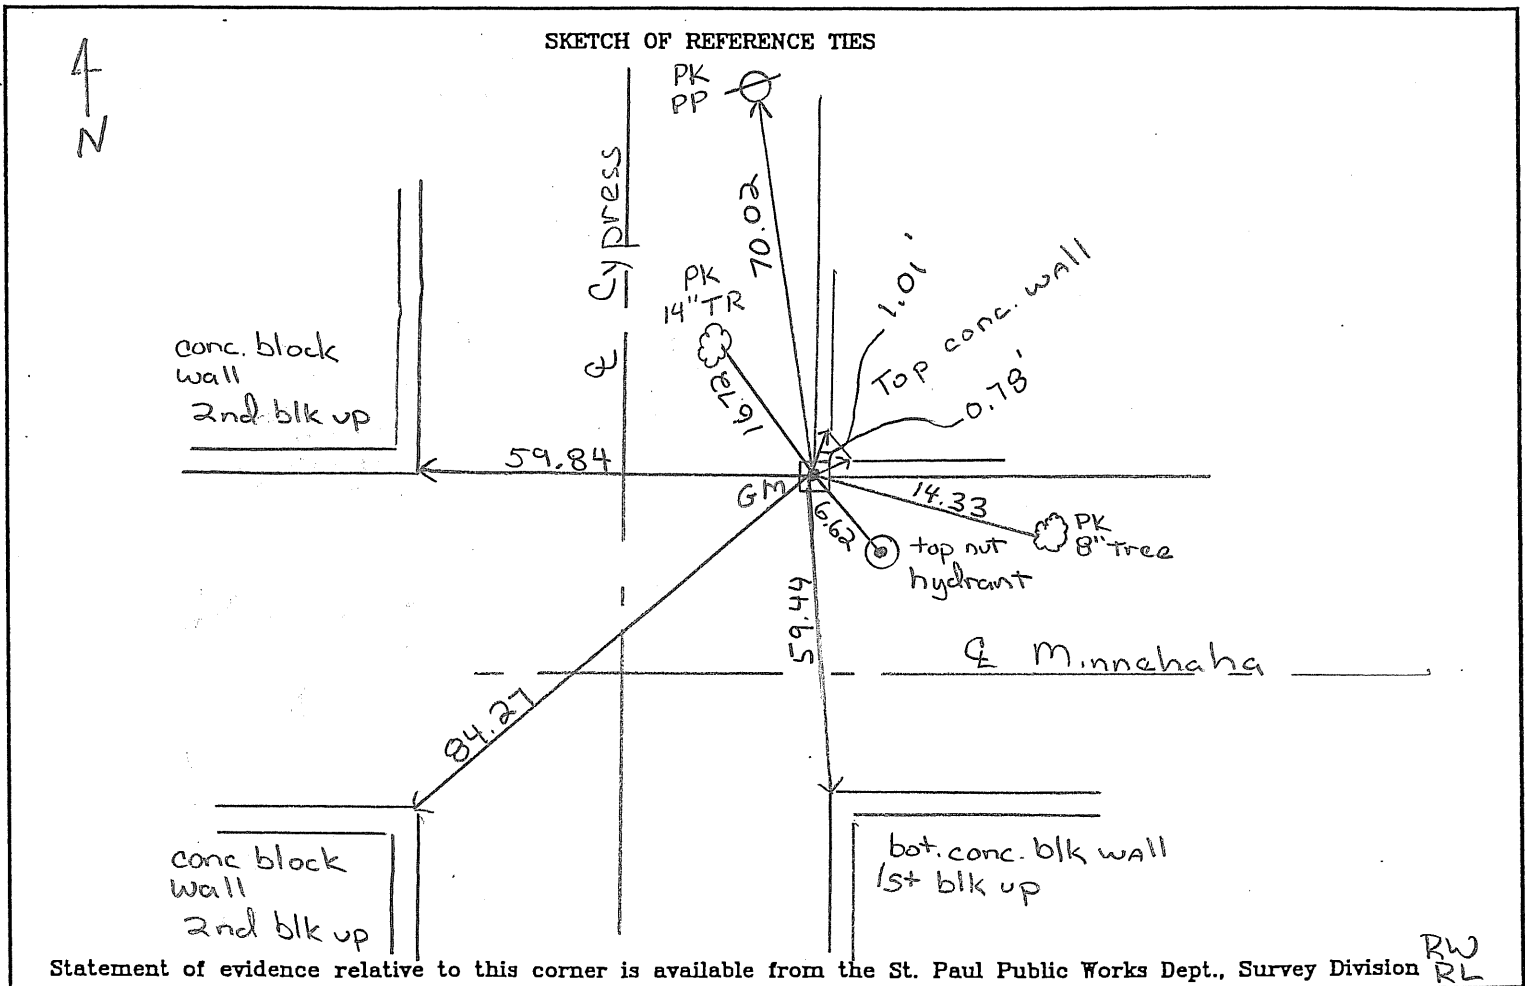

Statement of evidence relative to this corner is available from the St. Paul Public Works Dept., Survey Division RW  
RL

I hereby certify that this document and the data contained herein was prepared by me or under my direct supervision.

[Signature] MAY 13, 2010  
SIGNATURE DATE

Registration No. 44880

Land Surveyor       County Surveyor

Professional Engineer

Chief Surveyor, City of St. Paul

Office of The County Recorder, County of Ramsey

I hereby certify that this document was filed in the county  
Recorders office at \_\_\_\_\_ M. on the \_\_\_\_\_ day of \_\_\_\_\_

County Recorder \_\_\_\_\_

By \_\_\_\_\_, Deputy

DOCUMENT NUMBER \_\_\_\_\_