

# CERTIFICATE OF MONUMENT LOCATION

CITY MON. NO. 4059

OLD INDEX NO. 0325

North west Corner in the SE Qtr. of Section 28 Township 29 Range 22


STATE OF MINNESOTA, County of Ramsey

At the corner location shown on the sketch:

On April 27, 2010 found a Gm @ sidewalk grade  
date

☒ left monument as found      ☐ lowered monument      ☐ removed monument (explain)

On \_\_\_\_\_ placed a \_\_\_\_\_  
date

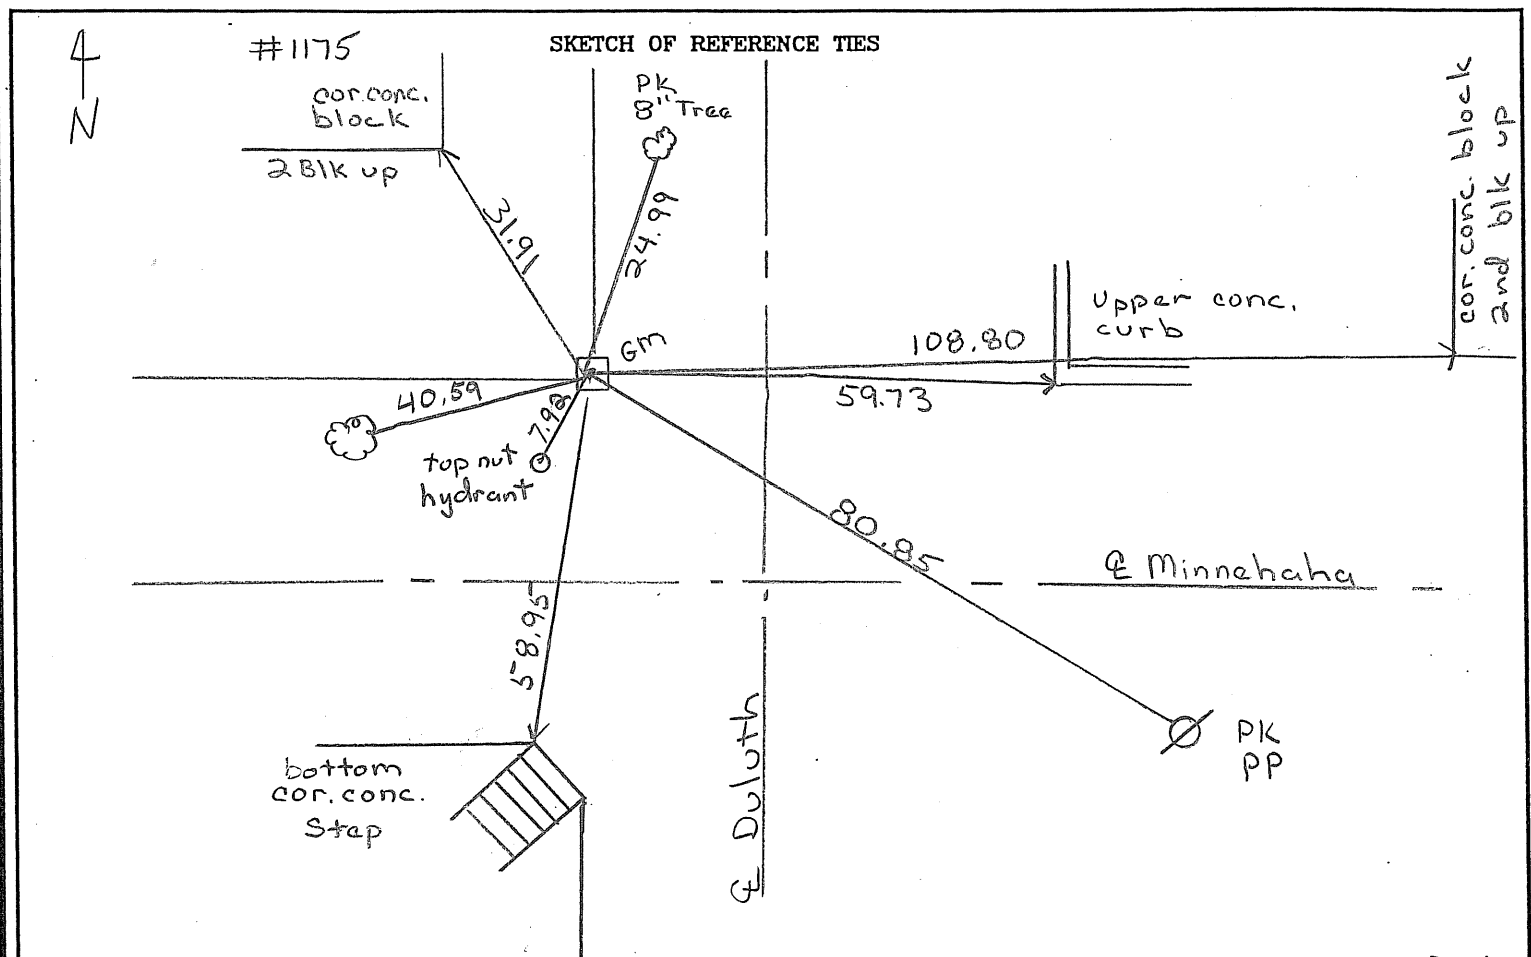

Statement of evidence relative to this corner is available from the St. Paul Public Works Dept., Survey Division RW, RL

I hereby certify that this document and the data contained herein was prepared by me or under my direct supervision.

[Signature] MAY 13, 2010  
SIGNATURE DATE

Registration No. 44880

- ☐ Land Surveyor      ☐ County Surveyor  
☐ Professional Engineer  
☒ Chief Surveyor, City of St. Paul

Office of The County Recorder, County of Ramsey

I hereby certify that this document was filed in the county

Recorders office at \_\_\_\_\_ M. on the \_\_\_\_\_ day of \_\_\_\_\_

County Recorder \_\_\_\_\_

By \_\_\_\_\_, Deputy

DOCUMENT NUMBER \_\_\_\_\_

SCANNED ON 5/13/10 by [initials]