

CERTIFICATE OF MONUMENT LOCATION

City ID: 4178

Old Index #: 0418

BLOCK Corner of Section 29 Township 29 Range 22 , 4th P.M.

STATE OF MINNESOTA, County of Ramsey

At the corner location shown on the sketch:


On August 4, 2011 found a GM 0.5' below sidewalk grade. Note: Mon't

subsequently found at sidewalk grade after ped ramp reconstruction project.

left monument as found lowered monument removed monument (explain)

On _____ placed a _____

SKETCH OF REFERENCE TIES

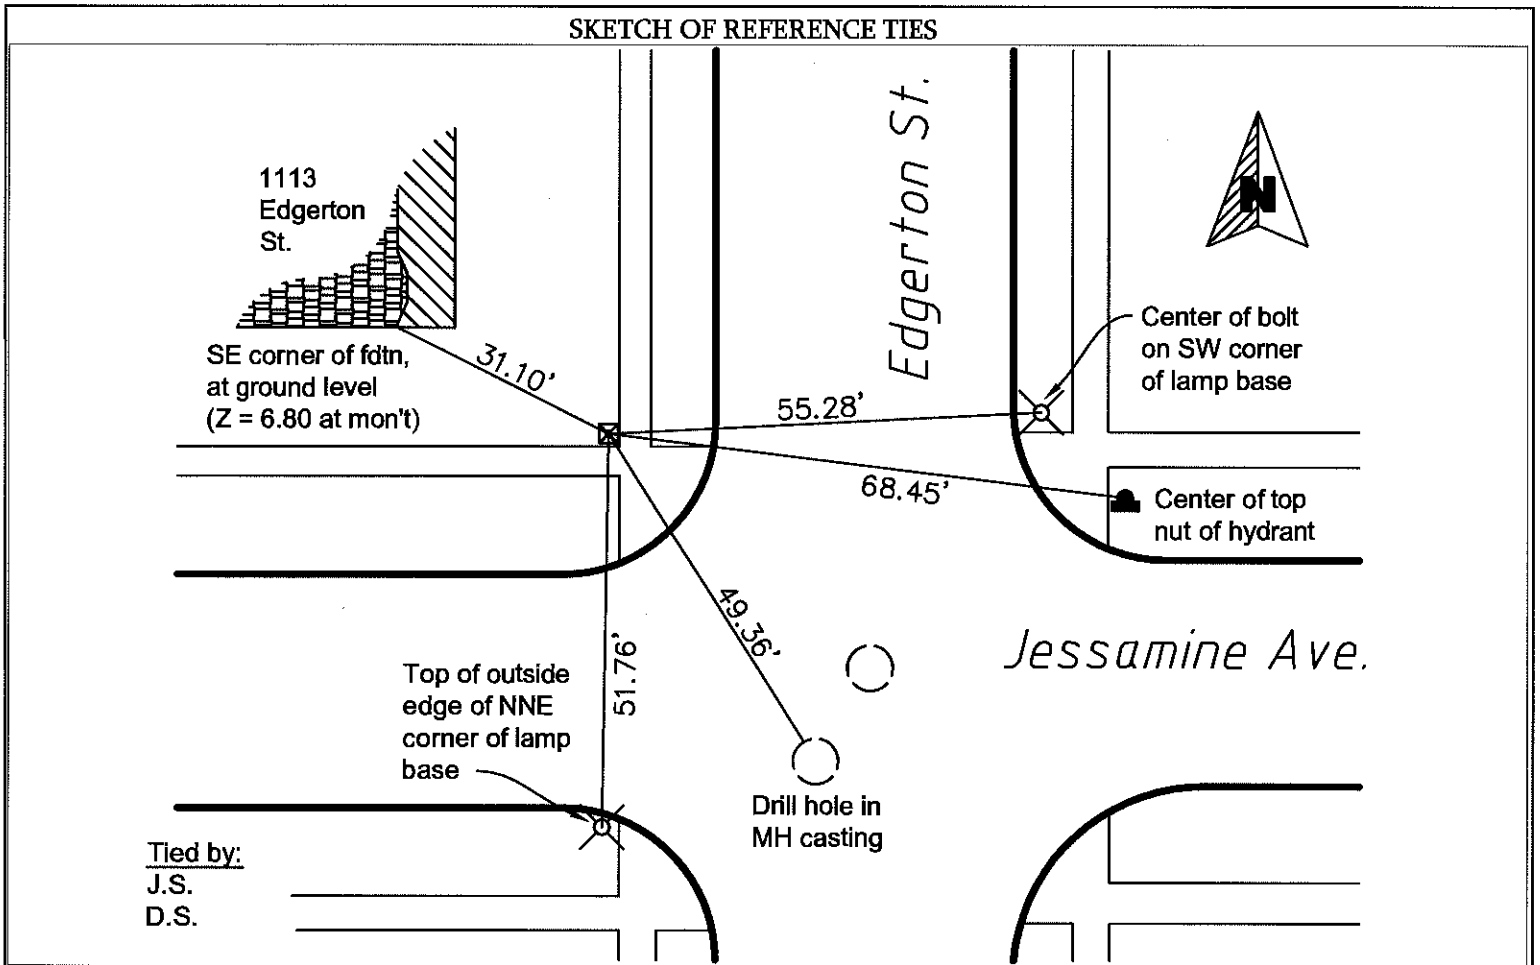

Tied by:
J.S. _____
D.S. _____

Statement of evidence relative to this corner is available from the St. Paul Public Works Dept., Survey Division

I hereby certify that this document and the data contained herein was prepared by me or under my direct supervision.

Office of the County Recorder, County of Ramsey
I hereby certify that this document was filed in the county recorders office at _____ M. on the _____ day of _____

[Signature]
Registration No. 44880 Aug 17, 2012

County Recorder _____

- Land Surveyor County Surveyor
- Professional Engineer
- Chief Surveyor, City of St. Paul

By _____, Deputy

DOCUMENT NUMBER _____