

CERTIFICATE OF MONUMENT LOCATION

CITY MON. NO. 4382

OLD INDEX NO. 0615A

BLK Corner in the SE Qtr. of Section 08 Township 28N Range 22W

STATE OF MINNESOTA, County of Ramsey


At the corner location shown on the sketch:

On JAN 15 2010 found a GM BLK COR. NEC KANSAS AVE
date

SIDNEY ST. @ SIDEWALK GRADE

- left monument as found
 lowered monument
 removed monument (explain)

On JAN 15, 2010 placed a GPS - PHOTOS - TIES
date

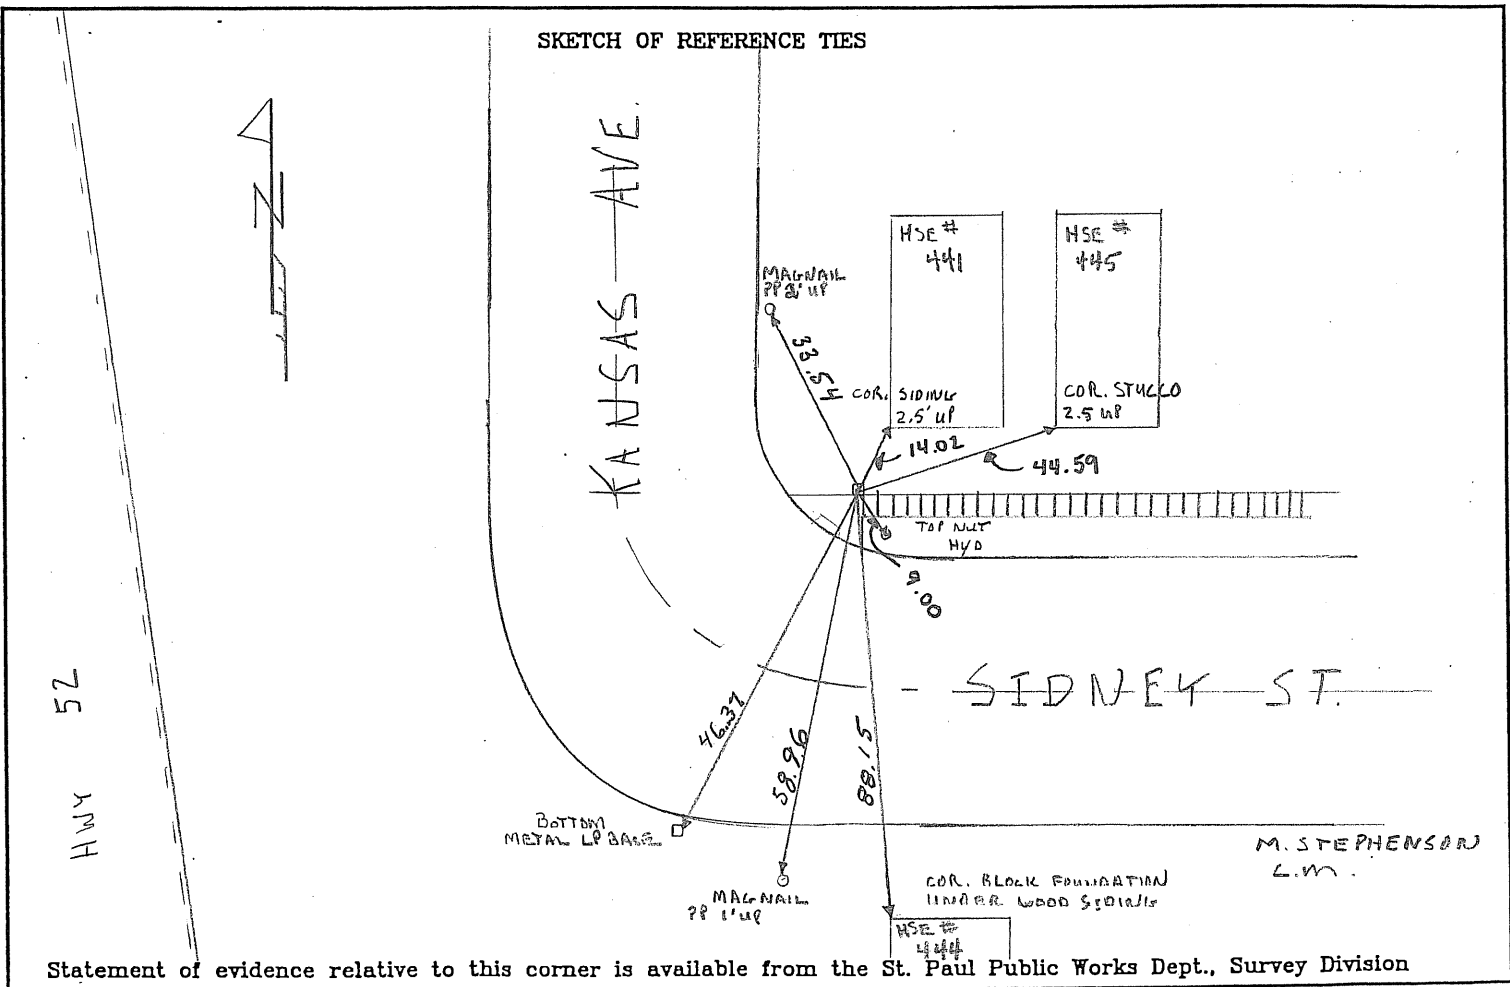

Statement of evidence relative to this corner is available from the St. Paul Public Works Dept., Survey Division

I hereby certify that this document and the data contained herein was prepared by me or under my direct supervision.

[Signature] JAN 20, 2009
SIGNATURE DATE

- Registration No. 44880
- Land Surveyor County Surveyor
 Professional Engineer
 Chief Surveyor, City of St. Paul

Office of The County Recorder, County of Ramsey

I hereby certify that this document was filed in the county

Recorders office at _____ M. on the _____ day of _____

County Recorder _____

By _____, Deputy

DOCUMENT NUMBER _____