

CERTIFICATE OF MONUMENT LOCATION

CITY MON. NO. 4558

OLD INDEX NO. 0785B

BLK Corner in the SE Qtr. of Section 04 Township 28N Range 23W


STATE OF MINNESOTA, County of Ramsey
At the corner location shown on the sketch:

On JAN 4TH 2010 found a GM BLK COR @ SIDEWALK GRADE

NEC FAIRVIEW & PRINCETON AVE (CAMBRIDGE AVE.)

- left monument as found lowered monument removed monument (explain)

On JAN 5TH 2010 placed a GPS - PHOTOS - TIES

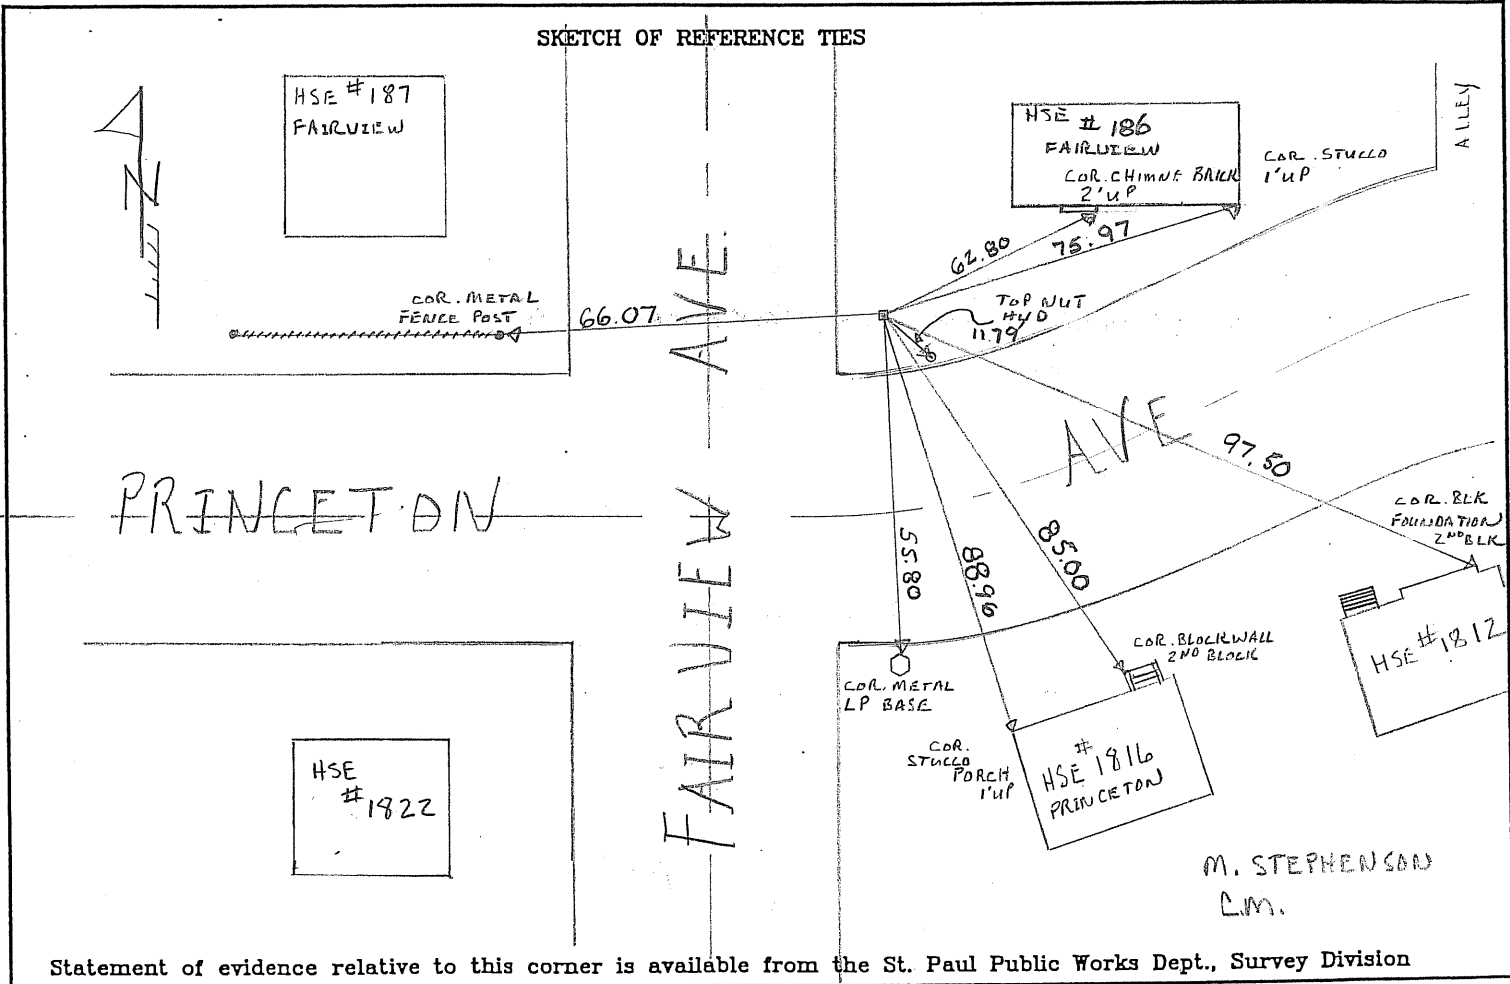

Statement of evidence relative to this corner is available from the St. Paul Public Works Dept., Survey Division

I hereby certify that this document and the data contained herein was prepared by me or under my direct supervision.

[Signature] JAN 7, 2010
SIGNATURE DATE

- Registration No. 44880
- Land Surveyor County Surveyor
- Professional Engineer
- Chief Surveyor, City of St. Paul

Office of The County Recorder, County of Ramsey

I hereby certify that this document was filed in the county Recorders office at _____ M. on the _____ day of _____

County Recorder _____

By _____, Deputy

DOCUMENT NUMBER _____