

# CERTIFICATE OF MONUMENT LOCATION

CITY MON. NO. 4595

OLD INDEX NO. 0813B

BLK Corner in the NE Qtr. of Section 29 Township 29N Range 22W

STATE OF MINNESOTA, County of Ramsey


At the corner location shown on the sketch:

On JAN. 26, 2010 found a GM BLK COR NEC GREENBRIER

MAGNOLIA AVE .10 ABOVE SIDEWALK GRADE

- left monument as found       lowered monument       removed monument (explain)

On JAN 26, 2010 placed a GPS - PHOTOS - TIES

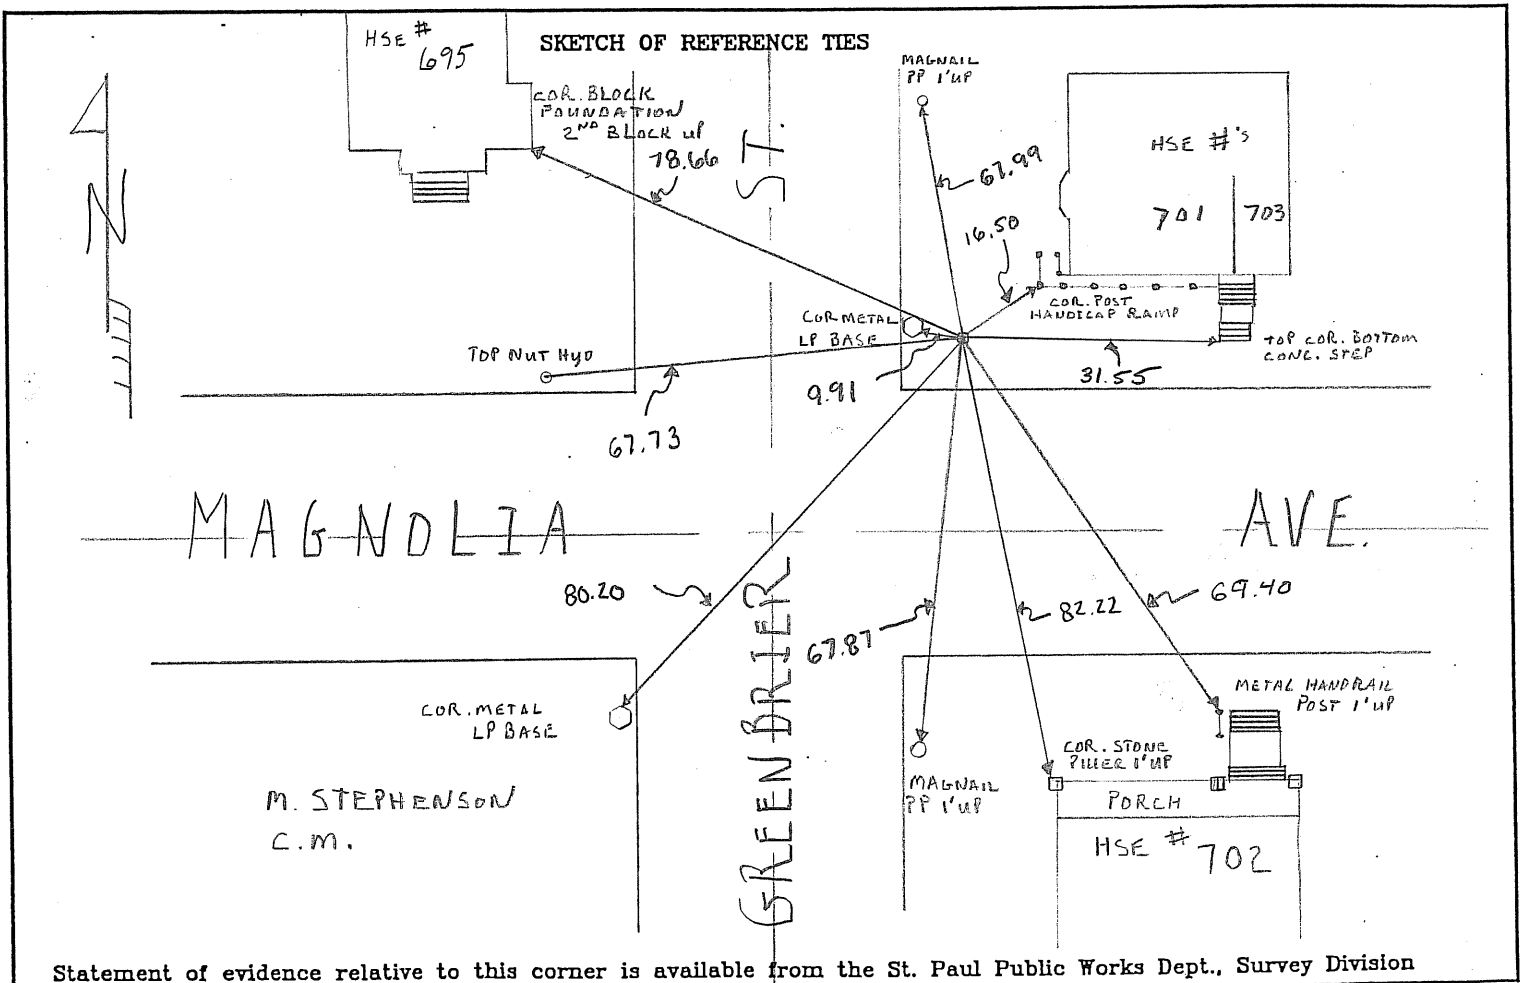

Statement of evidence relative to this corner is available from the St. Paul Public Works Dept., Survey Division

I hereby certify that this document and the data contained herein was prepared by me or under my direct supervision.

[Signature]      Feb 3, 2010  
SIGNATURE      DATE

- Registration No. 44880
- Land Surveyor       County Surveyor
- Professional Engineer
- Chief Surveyor, City of St. Paul

Office of The County Recorder, County of Ramsey

I hereby certify that this document was filed in the county  
Recorders office at \_\_\_\_\_ M. on the \_\_\_\_\_ day of \_\_\_\_\_

County Recorder \_\_\_\_\_

By \_\_\_\_\_, Deputy

DOCUMENT NUMBER \_\_\_\_\_