

CERTIFICATE OF MONUMENT LOCATION

CITY MON. NO. 4598

OLD INDEX NO. 0816B

BLK Corner in the NE Qtr. of Section 29 Township 29 Range 22

STATE OF MINNESOTA, County of Ramsey

At the corner location shown on the sketch:


On Nov. 28 2012 found a GM BLK CORNER SEC GREENBRIER

MARYLAND AVE .80 BELOW SIDEWALK GRADE

left monument as found lowered monument removed monument (explain)

On Nov. 28 2012 placed a TIES - GPS

SKETCH OF REFERENCE TIES

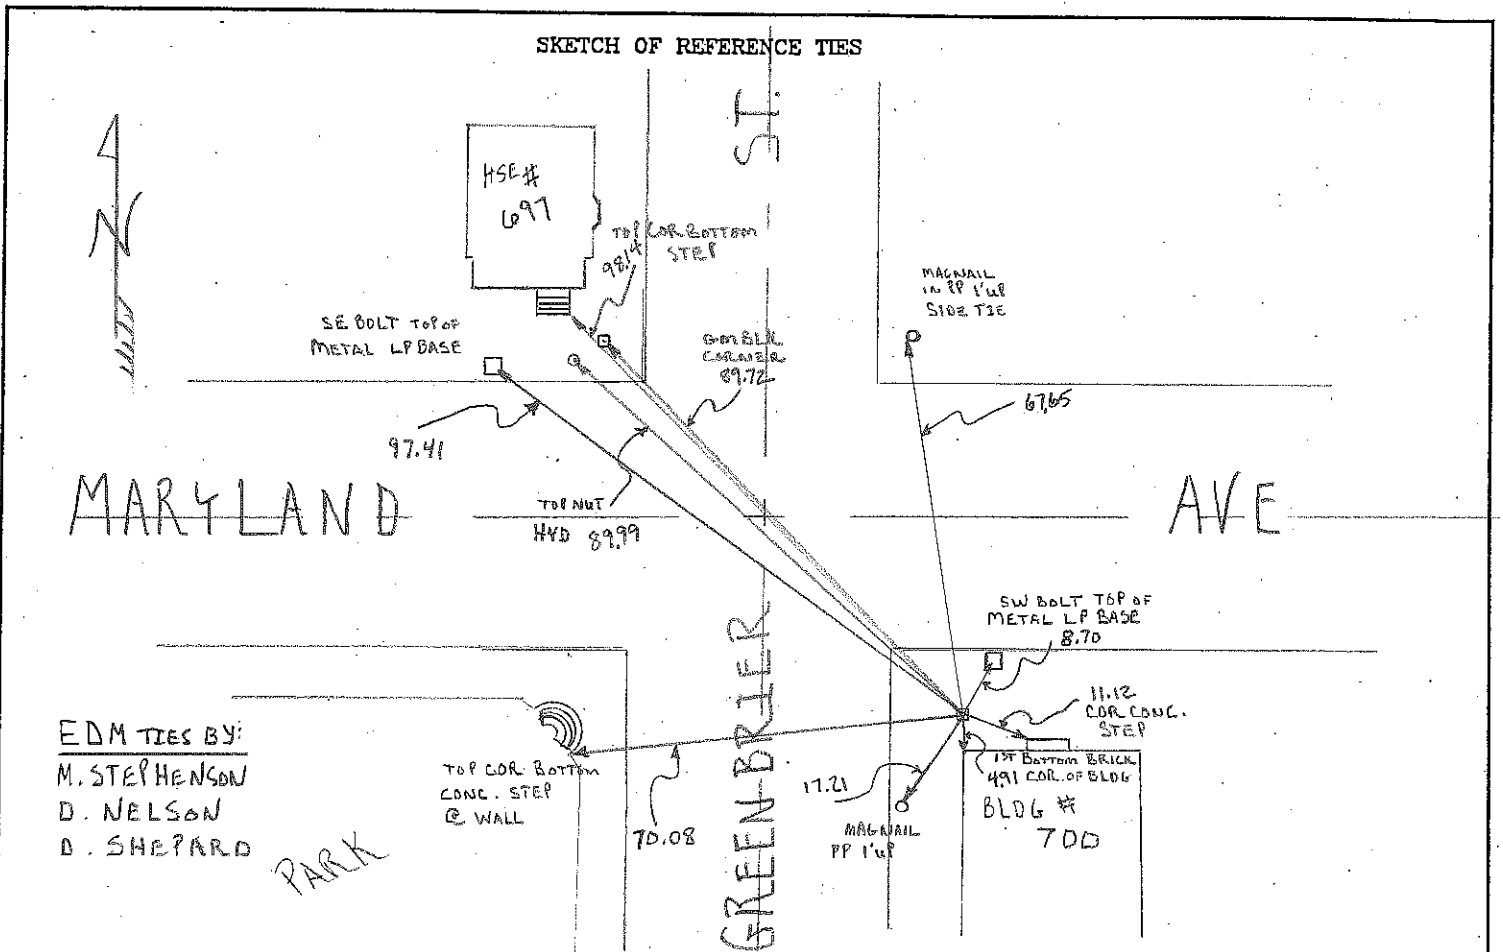

EDM TIES BY:
M. STEPHENSON
D. NELSON
D. SHEPARD

PARK

Statement of evidence relative to this corner is available from the St. Paul Public Works Dept., Survey Division

I hereby certify that this document and the data contained herein was prepared by me or under my direct supervision.

[Signature] Dec 24, 2012
SIGNATURE DATE

Registration No. 44880

- Land Surveyor County Surveyor
- Professional Engineer
- Chief Surveyor, City of St. Paul

Office of The County Recorder, County of Ramsey

I hereby certify that this document was filed in the county Recorders office at _____ M. on the _____ day of _____

County Recorder _____

By _____, Deputy

DOCUMENT NUMBER _____