

# CERTIFICATE OF MONUMENT LOCATION

CITY MON. NO. 4630

OLD INDEX NO. 0845B

BLK Corner in the NW Qtr. of Section 4 Township 28 Range 23

STATE OF MINNESOTA, County of Ramsey  
At the corner location shown on the sketch:

On DEC 5 2012 found a GM BLK CORNER NWC ASHLAND AVE

date


PRIOR AVE .35 BELOW SIDEWALK GRADE (NOTE: IRON NEST TO WEST EDGE OF GM)

- left monument as found
- lowered monument
- removed monument (explain)

On DEC. 6. 2012 placed PHOTO'S - TIES

date

SKETCH OF REFERENCE TIES

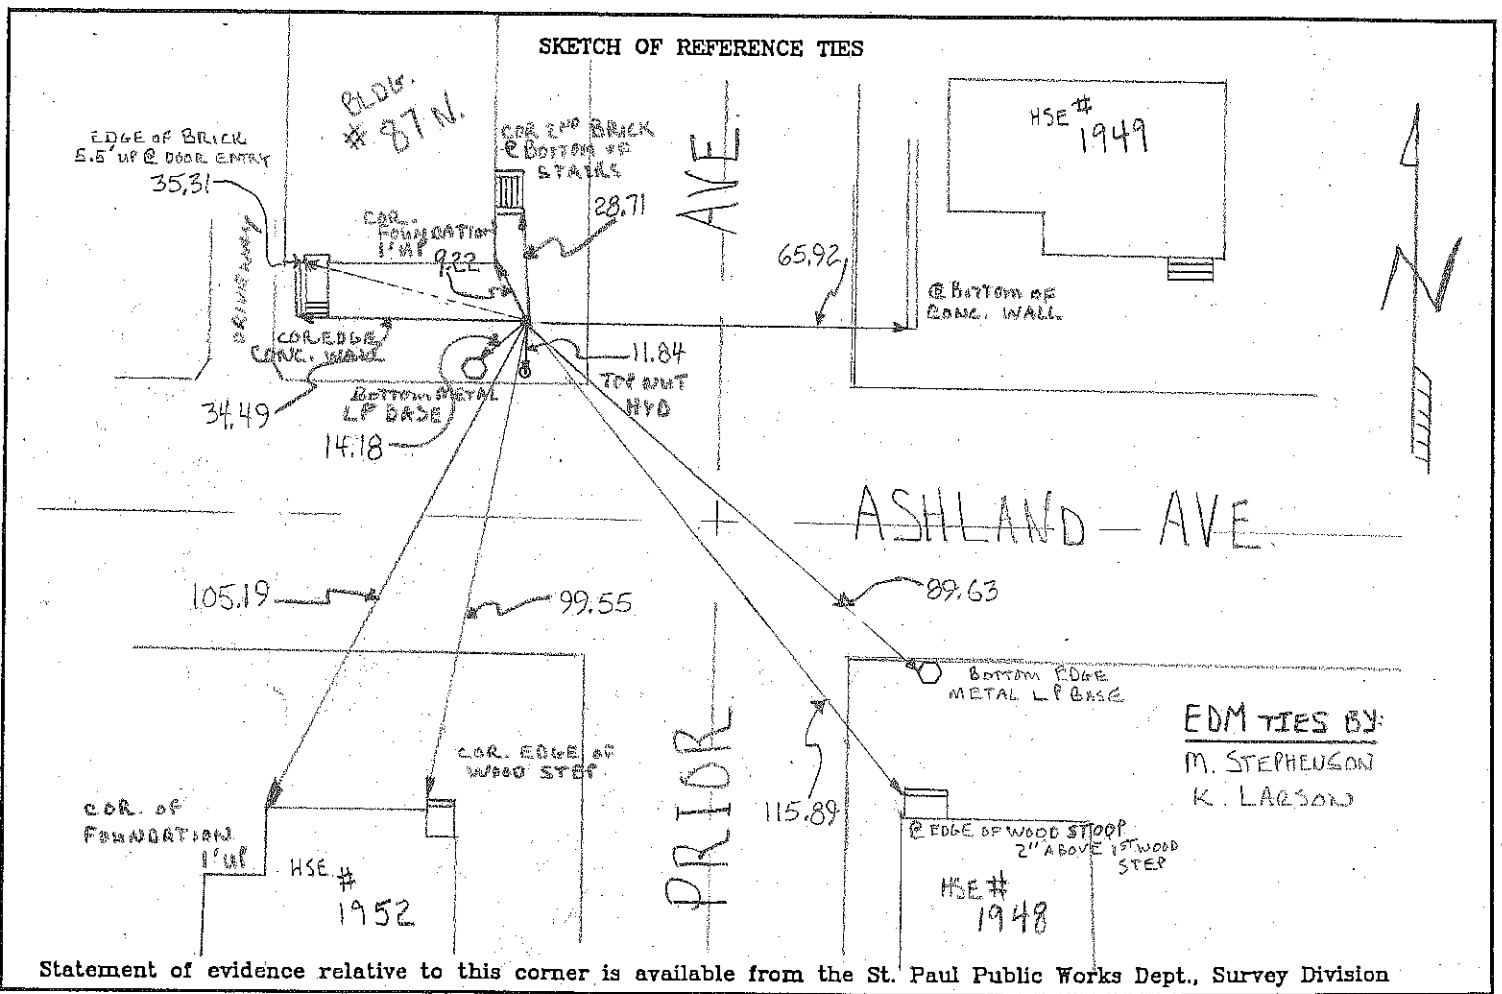

Statement of evidence relative to this corner is available from the St. Paul Public Works Dept., Survey Division

I hereby certify that this document and the data contained herein was prepared by me or under my direct supervision.

[Signature] Dec 24, 2012  
 SIGNATURE DATE

Registration No. 44880

- Land Surveyor
- County Surveyor
- Professional Engineer
- Chief Surveyor, City of St. Paul

Office of The County Recorder, County of Ramsey

I hereby certify that this document was filed in the county  
Recorders office at \_\_\_\_\_ M. on the \_\_\_\_\_ day of \_\_\_\_\_

County Recorder \_\_\_\_\_

By \_\_\_\_\_, Deputy

DOCUMENT NUMBER \_\_\_\_\_