

# CERTIFICATE OF MONUMENT LOCATION

CITY MON. NO. 4631

OLD INDEX NO. 0846

BLK Corner in the NE Qtr. of Section 05 Township 28N Range 23W

STATE OF MINNESOTA, County of Ramsey

At the corner location shown on the sketch:

On JAN 26, 2010 found a GM BLK COR SEC PORTLAND AVE


date

CLEVELAND AVE @ SIDEWALK GRADE

- left monument as found       lowered monument       removed monument (explain)

On JAN. 26, 2010 placed a GPS - PHOTOS - TIES

date

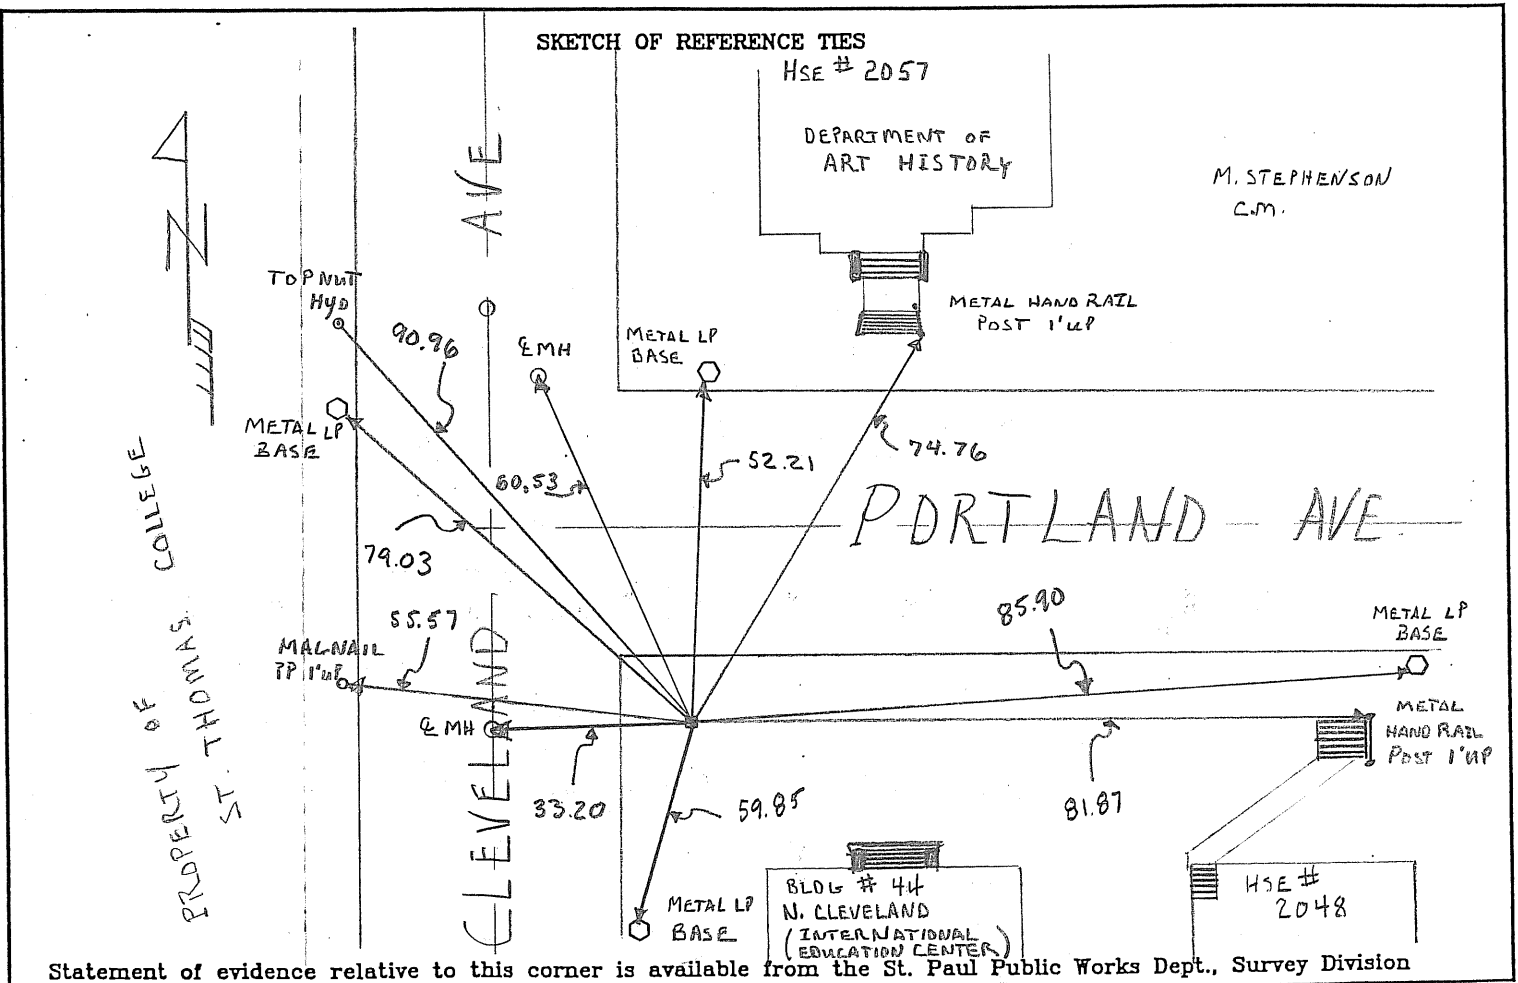

Statement of evidence relative to this corner is available from the St. Paul Public Works Dept., Survey Division

I hereby certify that this document and the data contained herein was prepared by me or under my direct supervision.

[Signature]      Feb 3, 2010  
SIGNATURE      DATE  
Registration No. 44880

- Land Surveyor       County Surveyor  
 Professional Engineer  
 Chief Surveyor, City of St. Paul

Office of The County Recorder, County of Ramsey

I hereby certify that this document was filed in the county  
Recorders office at \_\_\_\_\_ M. on the \_\_\_\_\_ day of \_\_\_\_\_

County Recorder \_\_\_\_\_

By \_\_\_\_\_, Deputy

DOCUMENT NUMBER \_\_\_\_\_