

CERTIFICATE OF MONUMENT LOCATION

CITY MON. NO. 4639

OLD INDEX NO. 0852

BLK Corner in the NW Qtr. of Section 4 Township 28 Range 23

STATE OF MINNESOTA, County of Ramsey

At the corner location shown on the sketch:


On DEC 4, 2012 found a GM BLOCK COR. 1' BELOW SIDEWALK GRADE
date

SWC MOORE ST & LAUREL AVE

- left monument as found
- lowered monument
- removed monument (explain)

On DEC 4, 2012 placed TIES - PHOTOS
date

SKETCH OF REFERENCE TIES

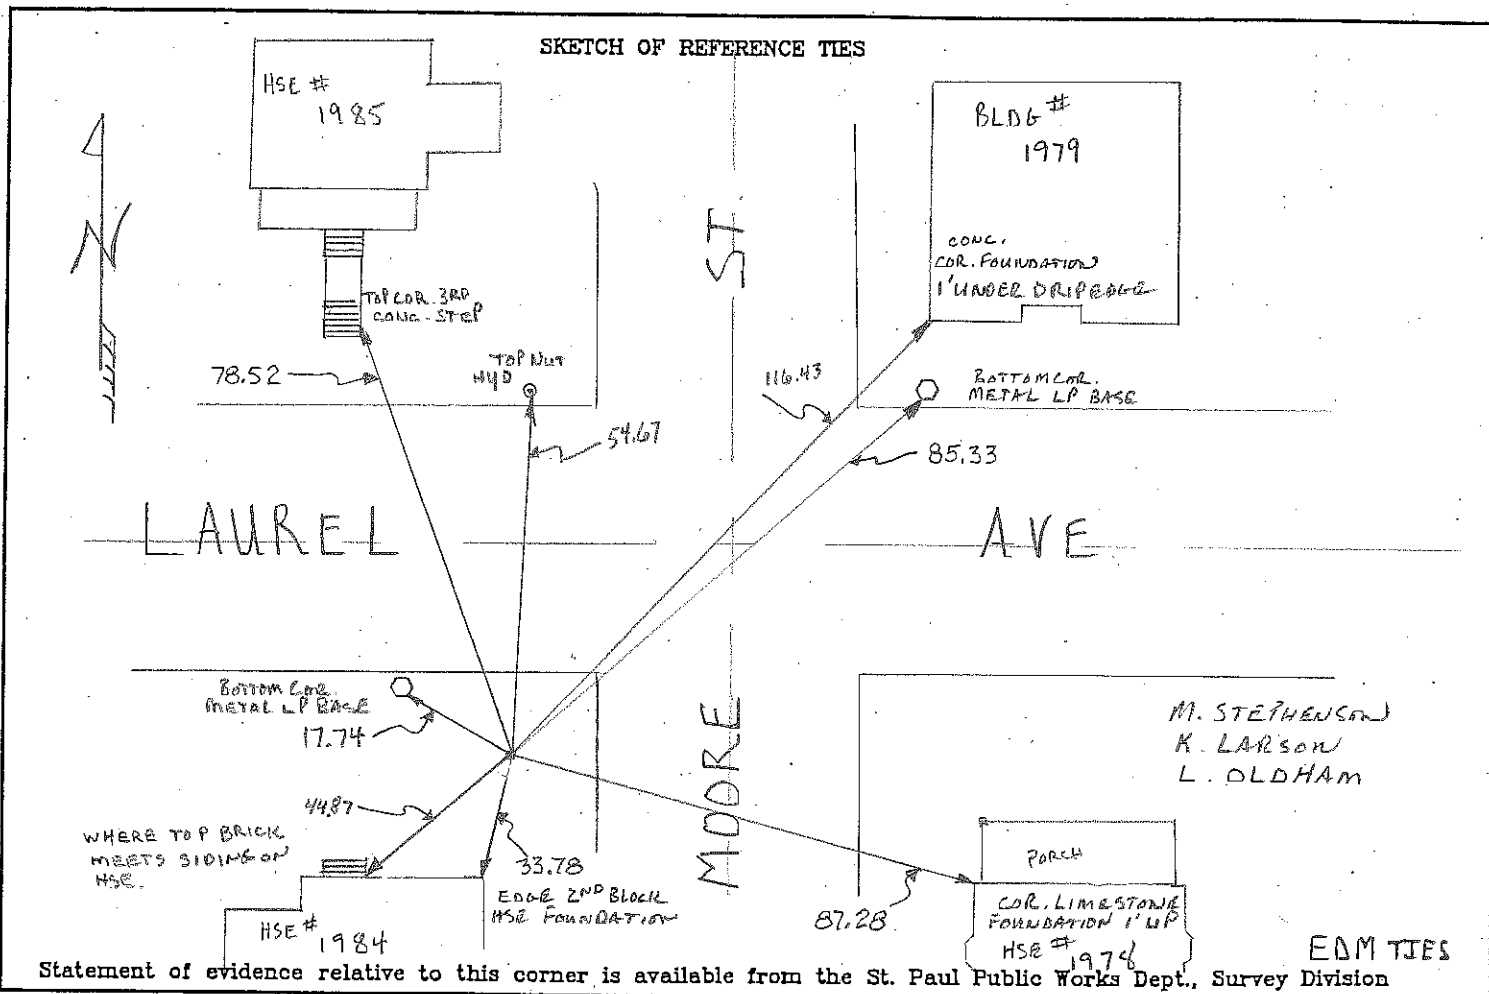

Statement of evidence relative to this corner is available from the St. Paul Public Works Dept., Survey Division

I hereby certify that this document and the data contained herein was prepared by me, or under my direct supervision.

[Signature]
SIGNATURE
DEC 24, 2012
DATE

- Registration No. 44880
- Land Surveyor
 - County Surveyor
 - Professional Engineer
 - Chief Surveyor, City of St. Paul

Office of The County Recorder, County of Ramsey

I hereby certify that this document was filed in the county Recorders office at _____ M. on the _____ day of _____

County Recorder _____
By _____, Deputy

DOCUMENT NUMBER _____