

CERTIFICATE OF MONUMENT LOCATION

CITY MON. NO. 4683

OLD INDEX NO. 0895B

BLK Corners in the SW Qtr. of Section 33 Township 29N Range 23W


STATE OF MINNESOTA, County of Ramsey

At the corner location shown on the sketch:

On MARCH 18, 2010 found a CIM @ SIDEWALK GRADE. GM UNDER CIM
date
.49 BELOW SIDEWALK GRADE. (PLACED TIES ON CIM POSITION) SEC

left monument as found lowered monument removed monument (explain)

On MARCH 18, 2010 placed TIES - PHOTOS
date

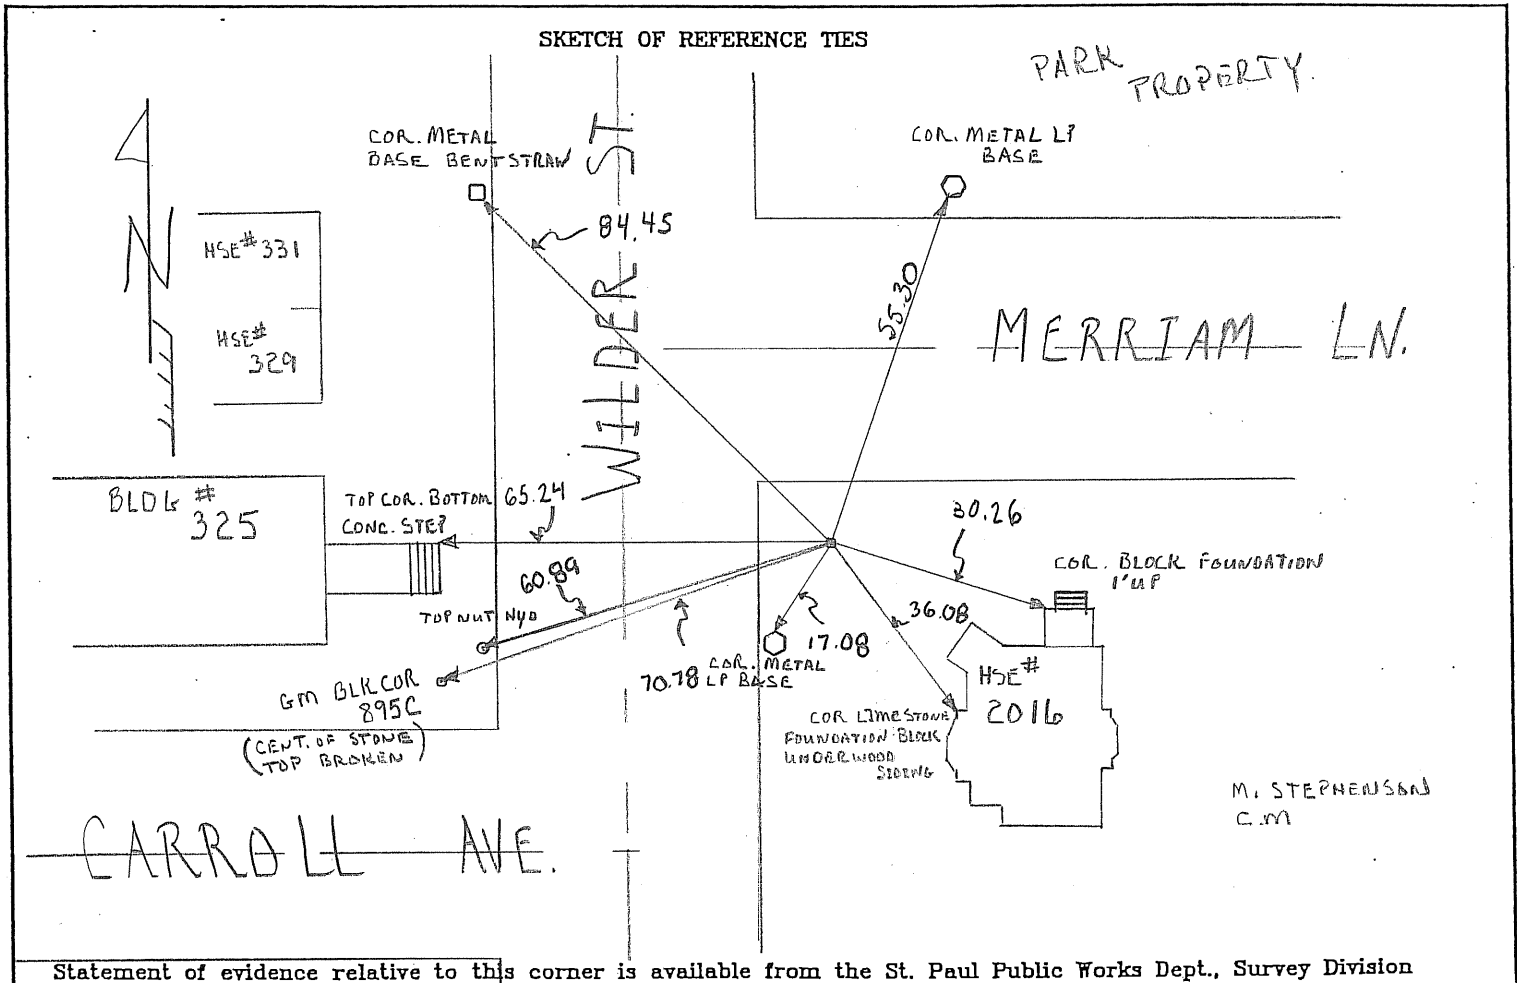

Statement of evidence relative to this corner is available from the St. Paul Public Works Dept., Survey Division

I hereby certify that this document and the data contained herein was prepared by me or under my direct supervision.

[Signature] MAY 13, 2010
SIGNATURE DATE

Registration No. 44880

- Land Surveyor County Surveyor
- Professional Engineer
- Chief Surveyor, City of St. Paul

Office of The County Recorder, County of Ramsey

I hereby certify that this document was filed in the county

Recorders office at _____ M. on the _____ day of _____

County Recorder _____

By _____, Deputy

DOCUMENT NUMBER _____