

CERTIFICATE OF MONUMENT LOCATION

CITY MON. NO. 4684

OLD INDEX NO. 0895C

BLK Corner in the SW Qtr. of Section 33 Township 29N Range 23W


STATE OF MINNESOTA, County of Ramsey
At the corner location shown on the sketch:

On MARCH 26, 2010 found a GM BLKCOR .20 ABOVE SIDEWALK GRADE.
date

NWC WILDER ST. & CARROLL AVE.

- left monument as found lowered monument removed monument (explain)

On MARCH 26, 2010 placed a GPS - PHOTOS - TIES
date

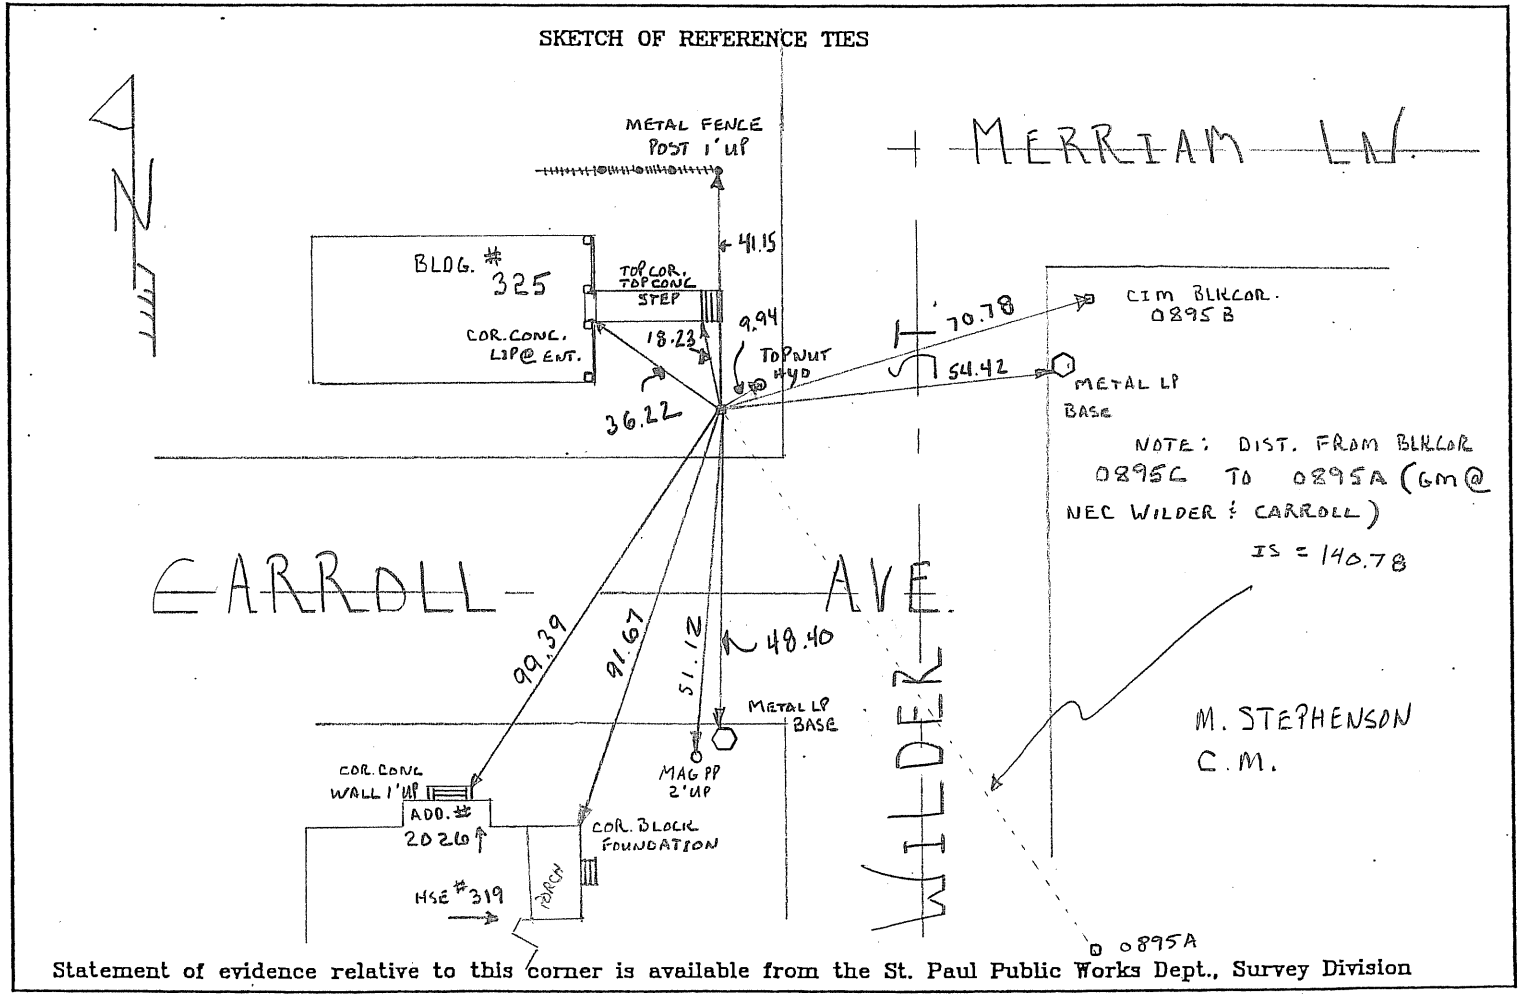

Statement of evidence relative to this corner is available from the St. Paul Public Works Dept., Survey Division

I hereby certify that this document and the data contained herein was prepared by me or under my direct supervision.

[Signature] MAY 13, 2010
SIGNATURE DATE

- Registration No. 44880
- Land Surveyor County Surveyor
- Professional Engineer
- Chief Surveyor, City of St. Paul

Office of The County Recorder, County of Ramsey

I hereby certify that this document was filed in the county
Recorders office at _____ M. on the _____ day of _____

County Recorder _____
By _____, Deputy

DOCUMENT NUMBER _____