

# CERTIFICATE OF MONUMENT LOCATION

CITY MON. NO. 4702

OLD INDEX NO. D908

BLK Corner in the SW Qtr. of Section 33 Township 29N Range 23W

STATE OF MINNESOTA, County of Ramsey


At the corner location shown on the sketch:

On MARCH 26, 2010 found a GM BLK COR NWC PRIOR & IGLEHART  
date

@ SIDEWALK GRADE

- left monument as found       lowered monument       removed monument (explain)

On MARCH 26-29, 2010 placed a GPS - PHOTOS - TIES  
date

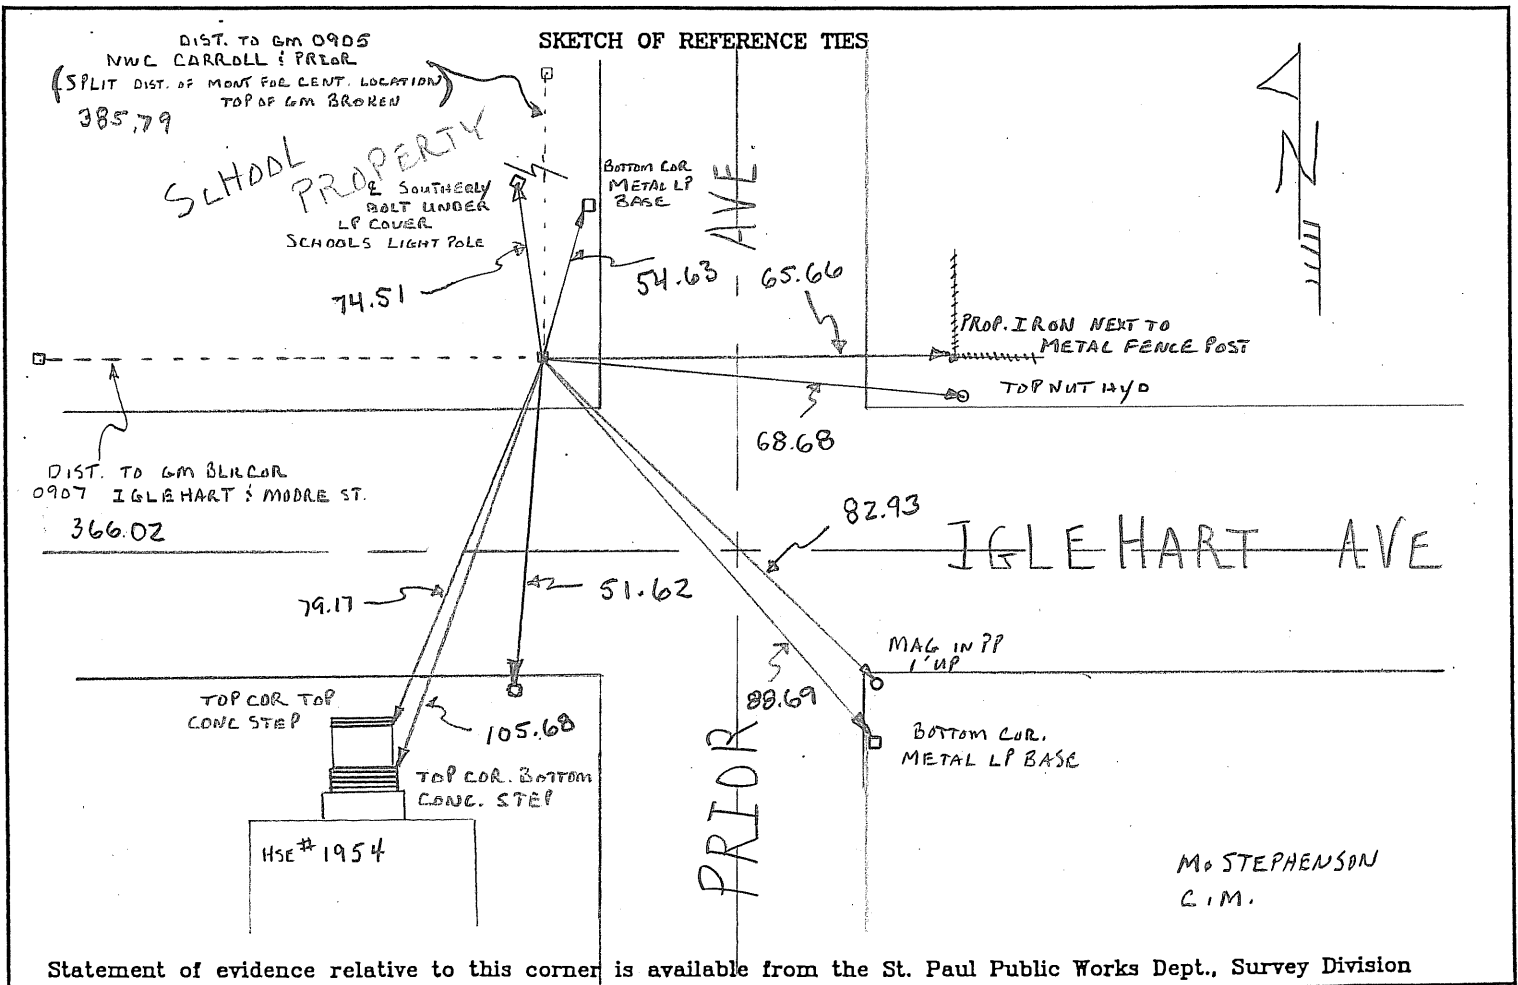

I hereby certify that this document and the data contained herein was prepared by me or under my direct supervision.

[Signature]      MAY 13, 2010  
SIGNATURE      DATE

Registration No. 44880

- Land Surveyor       County Surveyor  
 Professional Engineer  
 Chief Surveyor, City of St. Paul

Office of The County Recorder, County of Ramsey

I hereby certify that this document was filed in the county

Recorders office at \_\_\_\_\_ M. on the \_\_\_\_\_ day of \_\_\_\_\_

County Recorder \_\_\_\_\_

By \_\_\_\_\_, Deputy

DOCUMENT NUMBER \_\_\_\_\_