

# CERTIFICATE OF MONUMENT LOCATION

CITY MON. NO. 4703

OLD INDEX NO. 0910A

BLK Corner in the SW Qtr. of Section 33 Township 29N Range 23W


STATE OF MINNESOTA, County of Ramsey

At the corner location shown on the sketch:

On MARCH 10, 2010 found a GM NEC ROBLYN (ROND) & HOWELL  
date  
.10 BELOW GRADE

left monument as found       lowered monument       removed monument (explain)

On MARCH 17, 2010 placed a GPS - PHOTOS - TIES  
date

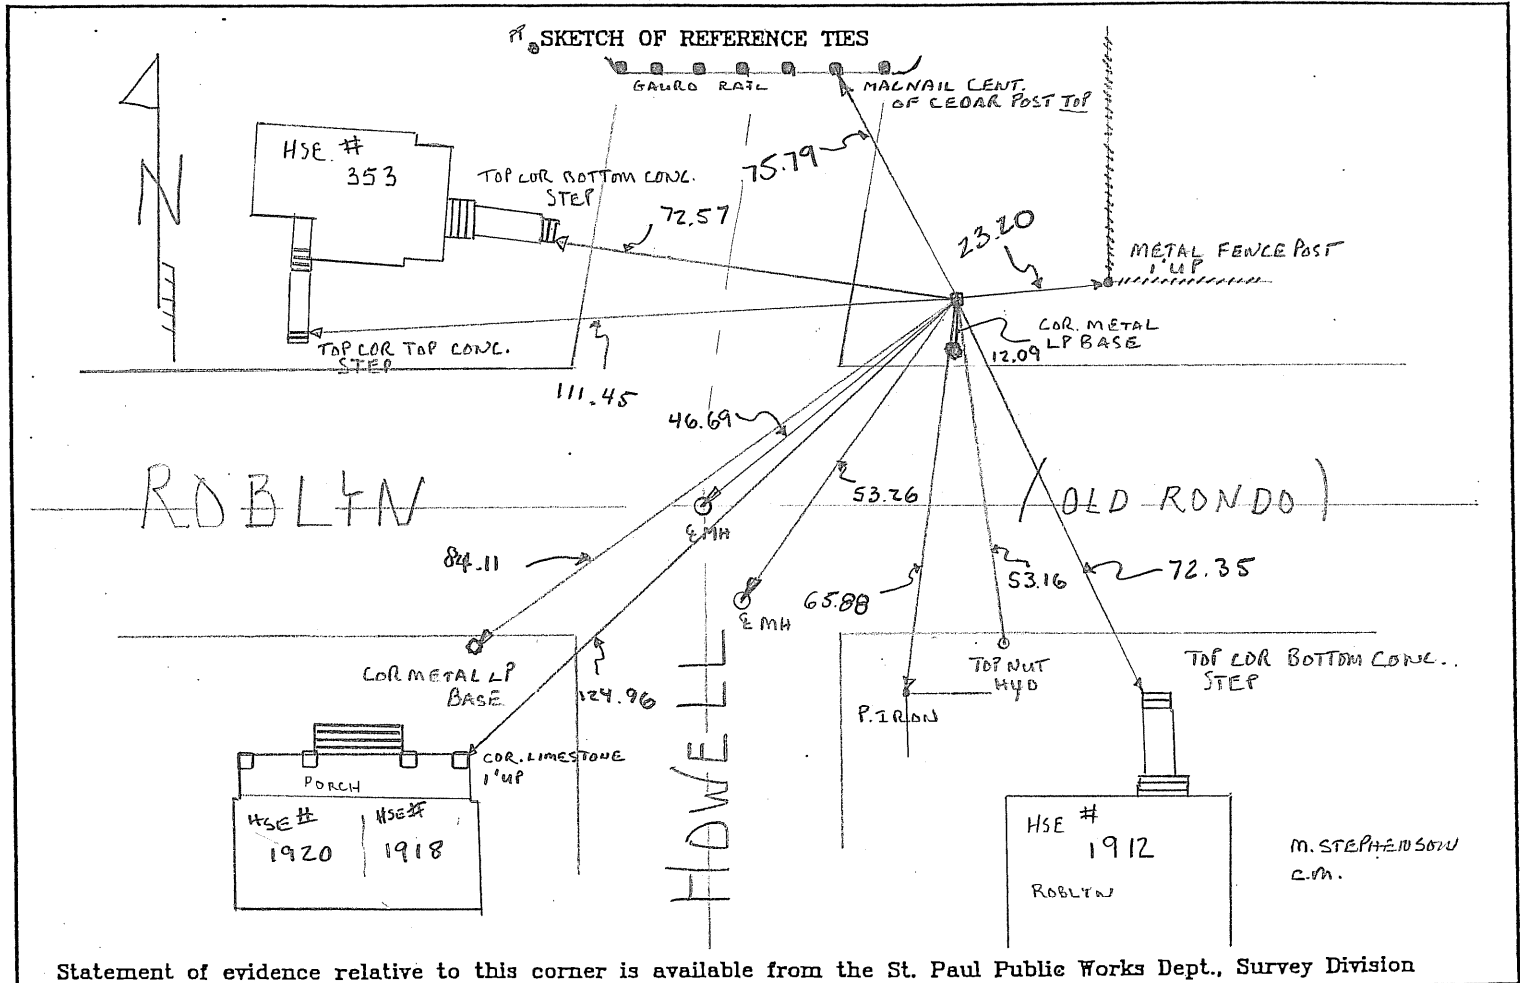

Statement of evidence relative to this corner is available from the St. Paul Public Works Dept., Survey Division

I hereby certify that this document and the data contained herein was prepared by me or under my direct supervision.

*[Signature]*  
 SIGNATURE

MAY 13, 2010  
 DATE

Registration No. 44880

- Land Surveyor       County Surveyor
- Professional Engineer
- Chief Surveyor, City of St. Paul

Office of The County Recorder, County of Ramsey

I hereby certify that this document was filed in the county  
 Recorders office at \_\_\_\_\_ M. on the \_\_\_\_\_ day of \_\_\_\_\_

County Recorder \_\_\_\_\_

By \_\_\_\_\_, Deputy

DOCUMENT NUMBER \_\_\_\_\_