

CERTIFICATE OF MONUMENT LOCATION

City ID: 4948Old Index #: 1181BLOCK Corner of Section 29 Township 29 Range 22, 4th P.M.


STATE OF MINNESOTA, County of Ramsey

At the corner location shown on the sketch:

On July 27, 2011 found a GM 0.5' below sidewalk grade.☒ left monument as found ☐ lowered monument ☐ removed monument (explain)


On _____ placed a _____

SKETCH OF REFERENCE TIES

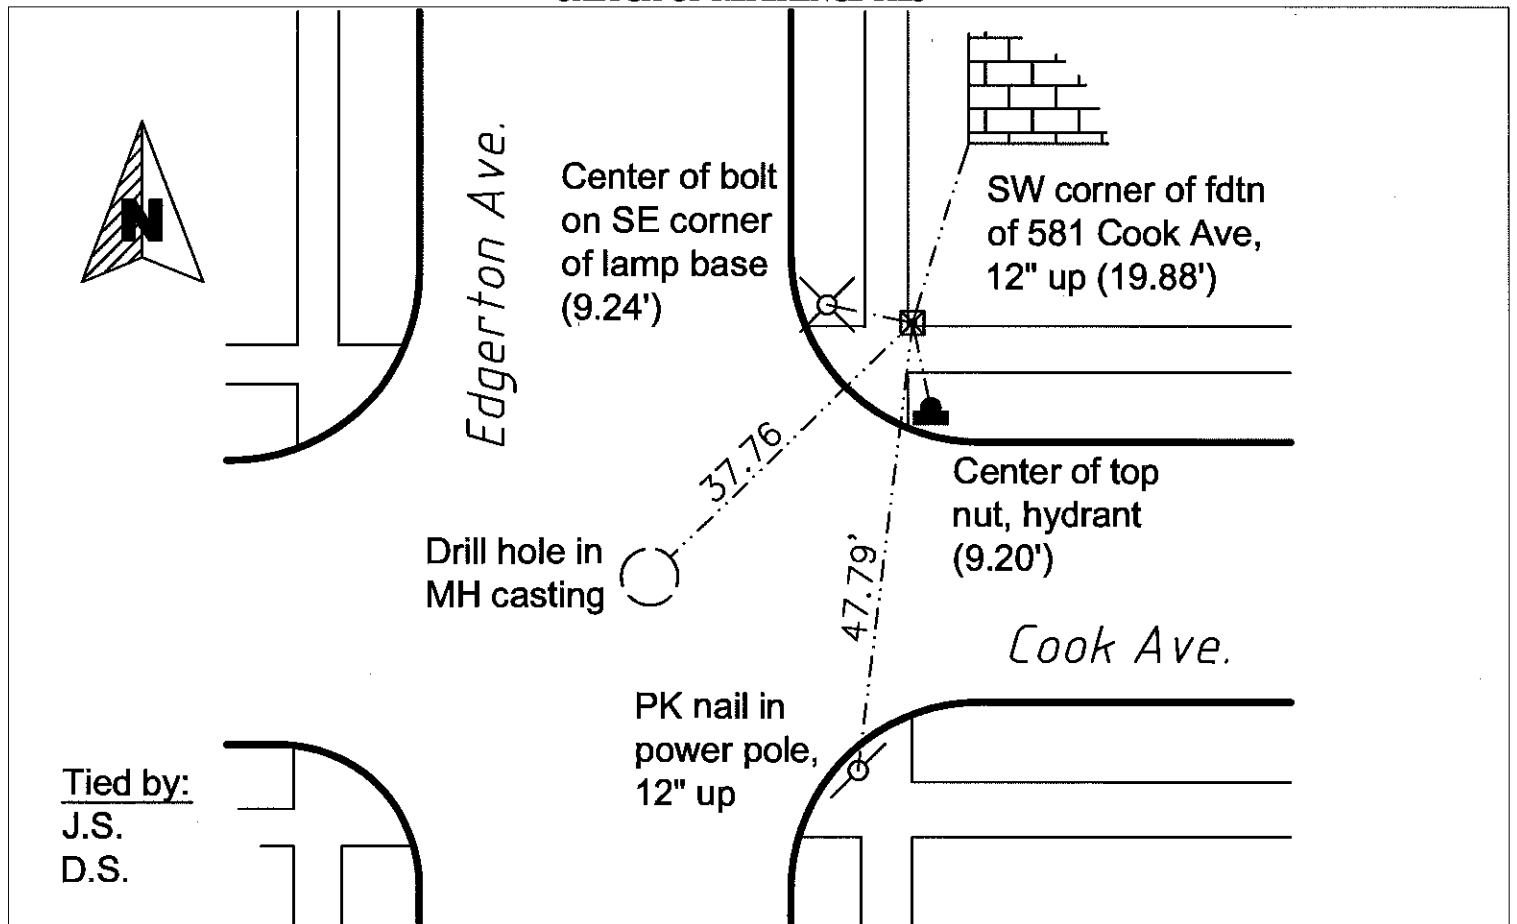

Statement of evidence relative to this corner is available from the St. Paul Public Works Dept., Survey Division

I hereby certify that this document and the data contained herein was prepared by me or under my direct supervision.

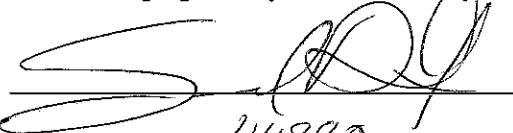
Aug 17, 2011
Registration No. 44880

- ☐ Land Surveyor ☐ County Surveyor
☐ Professional Engineer
☒ Chief Surveyor, City of St. Paul

Office of the County Recorder, County of Ramsey
I hereby certify that this document was filed in the county
recorders office at _____ M. on the _____ day of _____

County Recorder _____

By _____, Deputy

DOCUMENT NUMBER _____

SCANNED ON 9/4/12 by DA