

CERTIFICATE OF MONUMENT LOCATION

City ID: 5155

Old Index #: 1439

1/16 Corner of Section 3 Township 28 Range 23, 4th P.M.

STATE OF MINNESOTA, County of Ramsey


At the corner location shown on the sketch:

On Aug 8, 2014 found a GM 0.3' below asphalt.

Magnet placed in center hole before being paved over.

left monument as found lowered monument removed monument (explain)

On _____ placed a _____

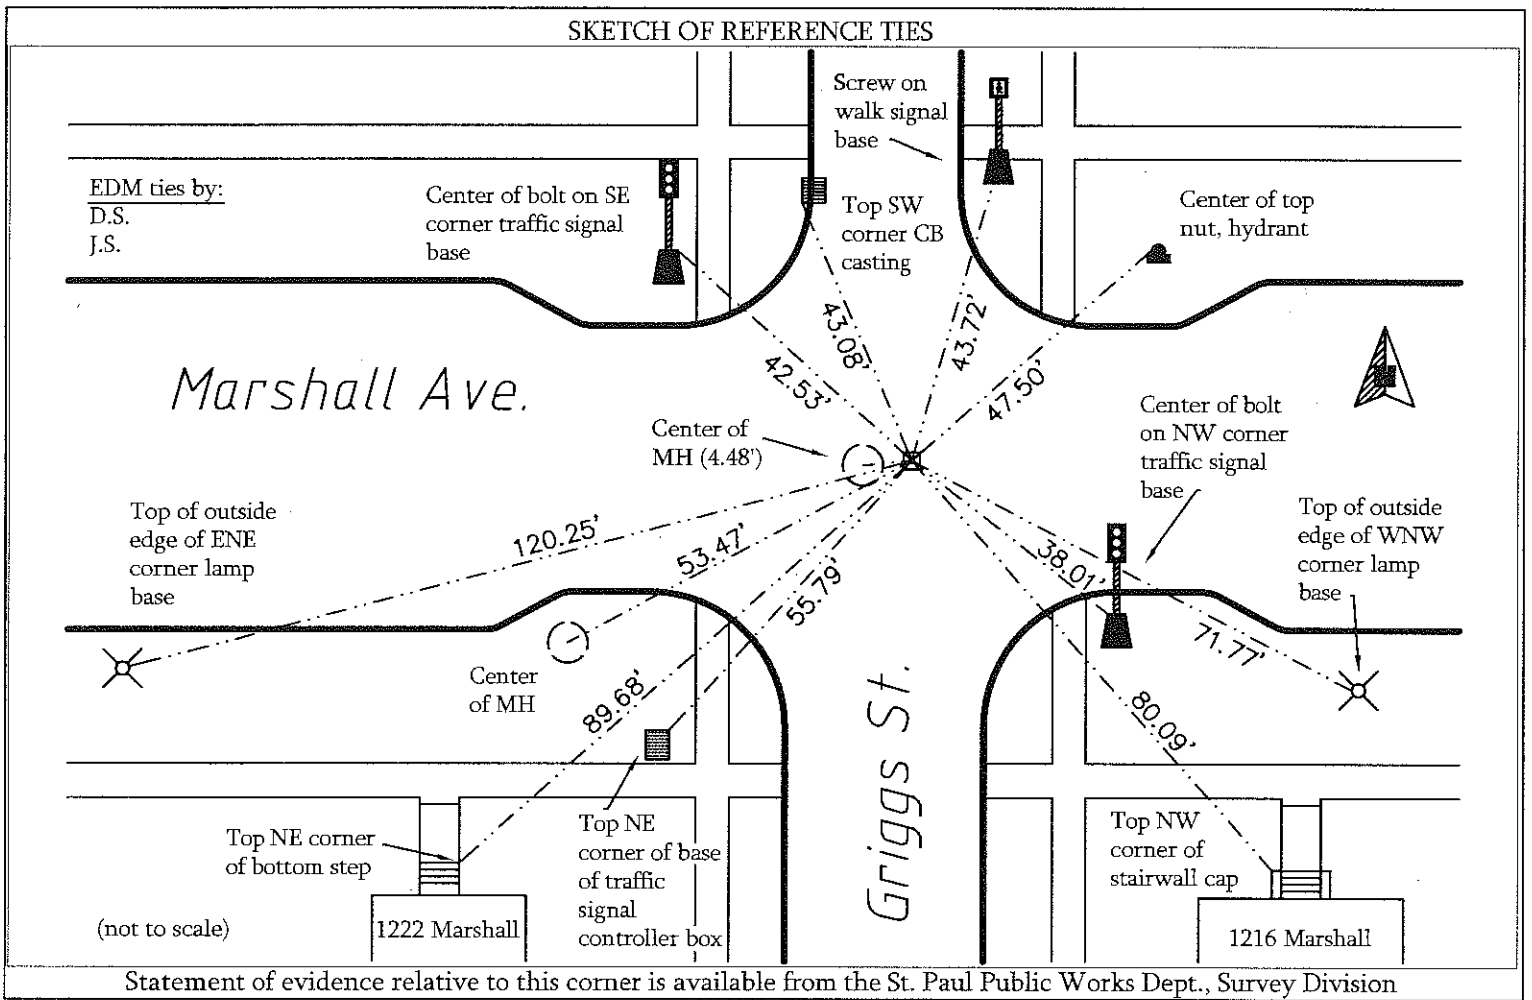

I hereby certify that this document and the data contained herein was prepared by me or under my direct supervision.

[Signature] May 21, 2015
Registration No. 44886

- Land Surveyor County Surveyor
 Professional Engineer
 Chief Surveyor, City of St. Paul

Office of the County Recorder, County of Ramsey
I hereby certify that this document was filed in the county recorders office at _____ M. on the _____ day of _____

County Recorder _____

By _____, Deputy

DOCUMENT NUMBER _____