

# CERTIFICATE OF MONUMENT LOCATION

CITY MON. NO. 5375

OLD INDEX NO. 1644

Southwest Corner in the SE Qtr. of Section 20 Township 29 Range 22


STATE OF MINNESOTA, County of Ramsey

At the corner location shown on the sketch:

On May 11, 2010 found a Gm. 0.40' below sidewalk  
date  
grade. placed magnet in center of monument.

left monument as found       lowered monument       removed monument (explain)

On \_\_\_\_\_ placed a \_\_\_\_\_  
date

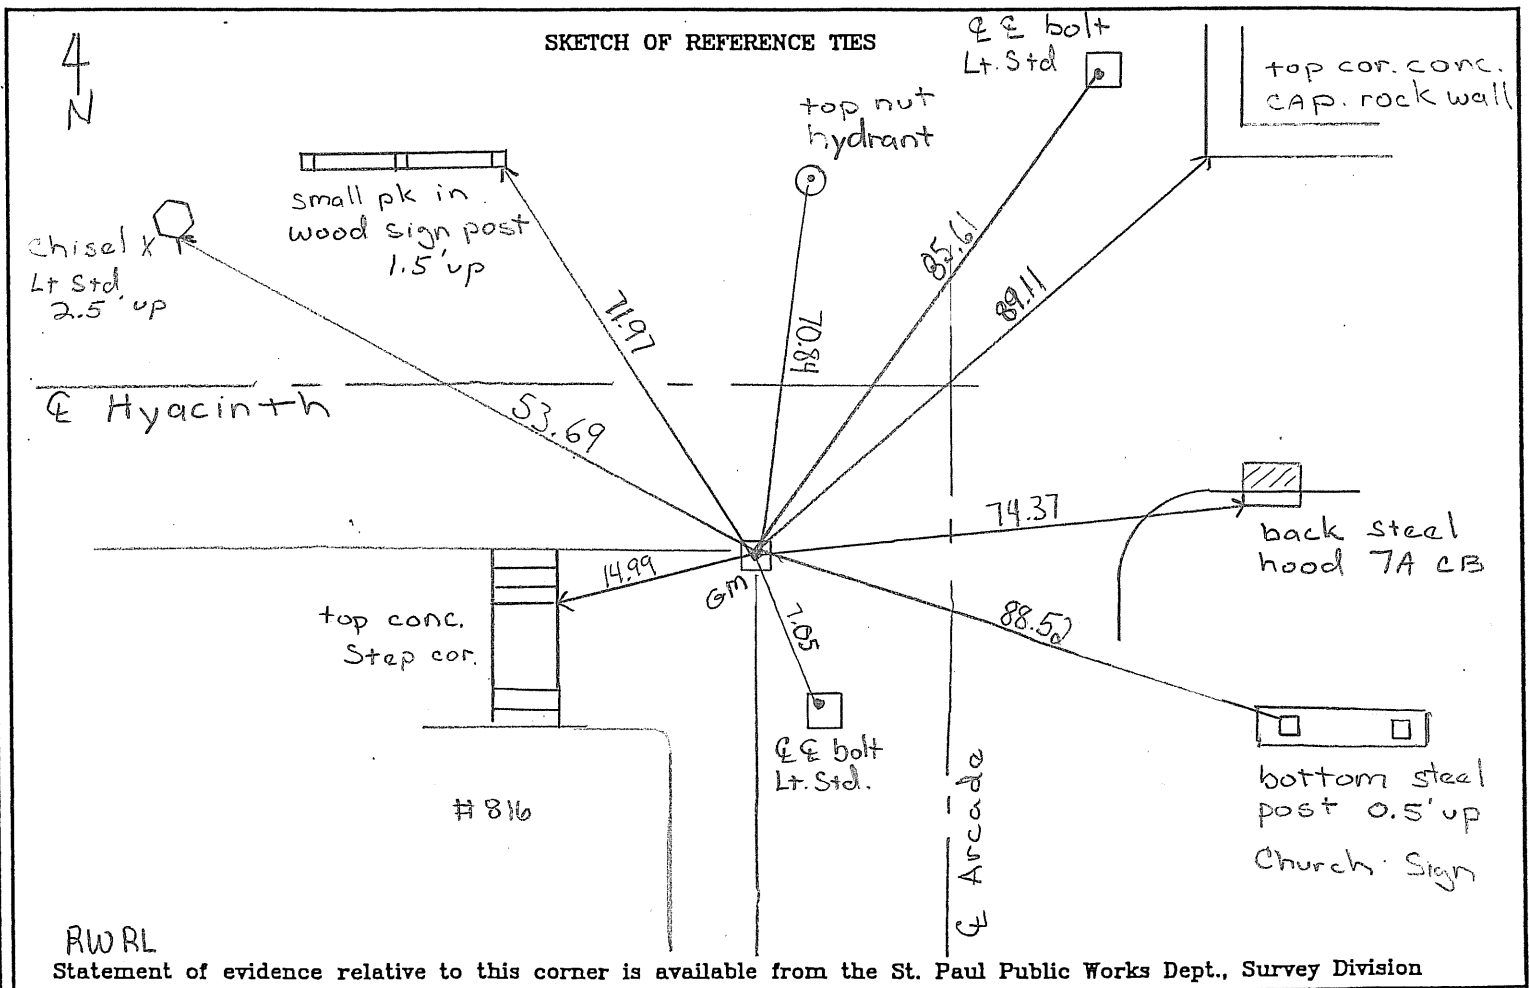

I hereby certify that this document and the data contained herein was prepared by me or under my direct supervision.

[Signature] May 13, 2010  
SIGNATURE DATE

Registration No. 44880  
 Land Surveyor       County Surveyor  
 Professional Engineer  
 Chief Surveyor, City of St. Paul

Office of The County Recorder, County of Ramsey

I hereby certify that this document was filed in the county  
 Recorders office at \_\_\_\_\_ M. on the \_\_\_\_\_ day of \_\_\_\_\_

County Recorder \_\_\_\_\_

By \_\_\_\_\_, Deputy

DOCUMENT NUMBER \_\_\_\_\_