

CERTIFICATE OF MONUMENT LOCATION

City ID: 5399
Old Index #: 1669

ENE 1/16 Corner of Section 26 Township 29 Range 23, 4th P.M.

STATE OF MINNESOTA, County of Ramsey


At the corner location shown on the sketch:

On October 20, 2011 found a iron rod w/ hexagonal head (possibly an old gun barrel) 0.3' below milled street surface. Photos taken and ties placed.

left monument as found lowered monument removed monument (explain)

On _____ placed a _____

SKETCH OF REFERENCE TIES

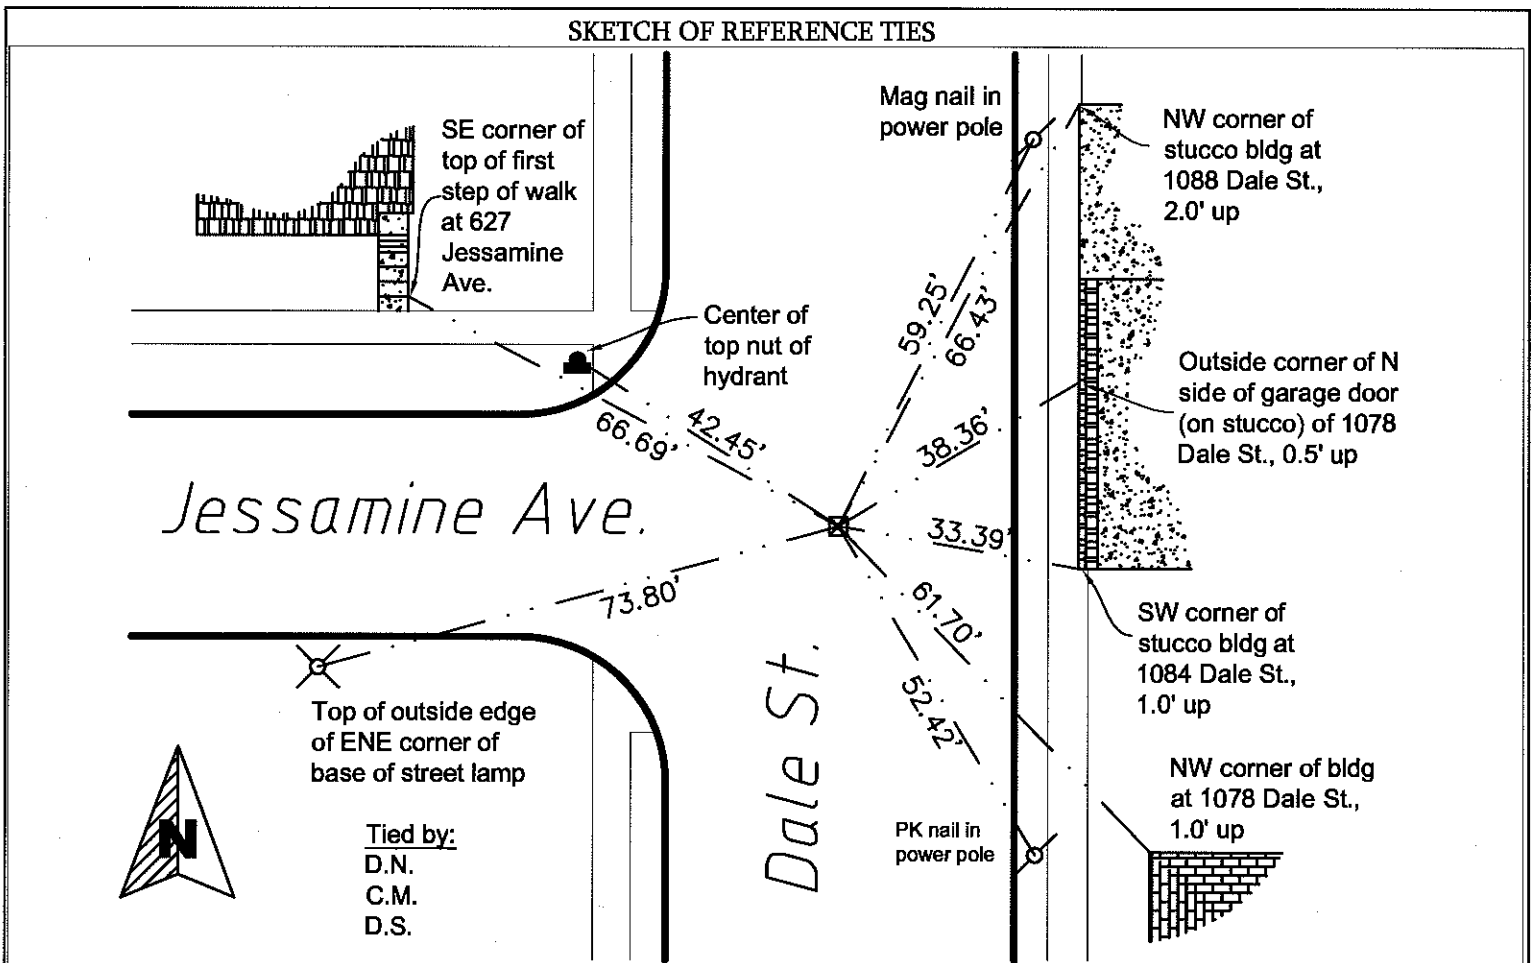

Statement of evidence relative to this corner is available from the St. Paul Public Works Dept., Survey Division

I hereby certify that this document and the data contained herein was prepared by me or under my direct supervision.

[Signature] Aug 17, 2012
Registration No. 44886

- Land Surveyor County Surveyor
 Professional Engineer
 Chief Surveyor, City of St. Paul

Office of the County Recorder, County of Ramsey
I hereby certify that this document was filed in the county recorders office at _____ .M. on the _____ day of _____

County Recorder _____

By _____, Deputy

DOCUMENT NUMBER _____