

CERTIFICATE OF MONUMENT LOCATION

4352 NWC
CITY MON. NO. 5404 NEC
0592 NWC
OLD INDEX NO. 1674 NEC

BLK Corner's in the NW Qtr. of Section 30 Township 29 Range 22

STATE OF MINNESOTA, County of Ramsey


At the corner location shown on the sketch:

On DEC 7, 2009 found NWC ; NEC SYLVAN ; GERANIUM

GM BLK CORNERS. @ SIDEWALK GRADE

left monument as found lowered monument removed monument (explain)

On DEC 8, 2009 placed a GPS - PHOTOS - TIES ON BOTH

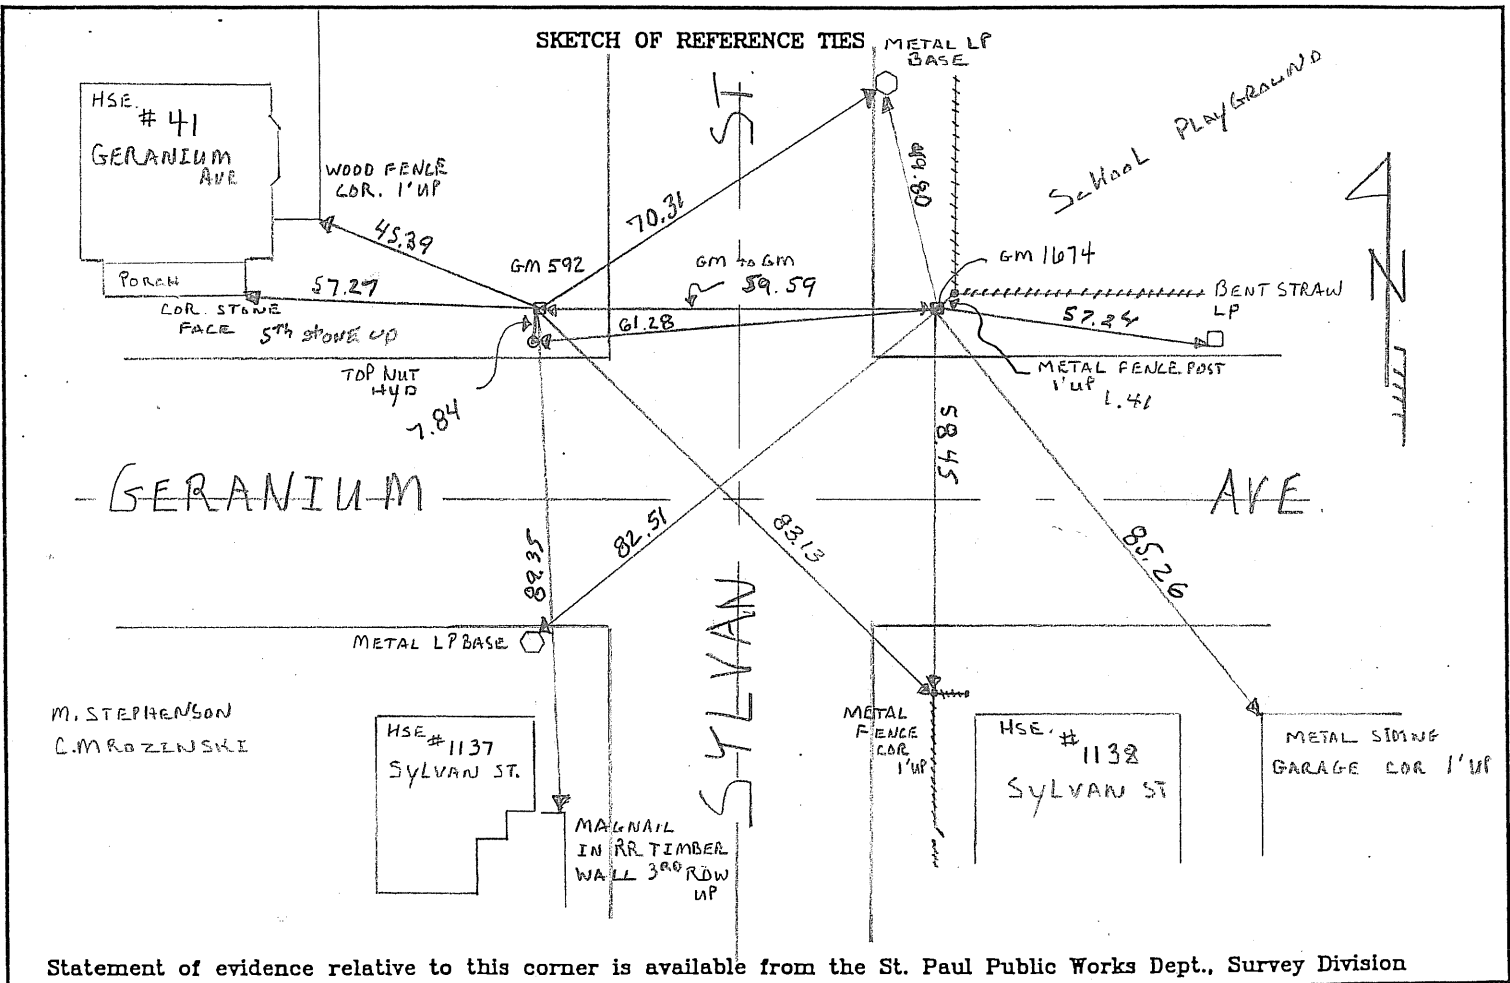

Statement of evidence relative to this corner is available from the St. Paul Public Works Dept., Survey Division

I hereby certify that this document and the data contained herein was prepared by me or under my direct supervision.

[Signature] Feb 3, 2010
SIGNATURE DATE

Registration No. 44880

- Land Surveyor County Surveyor
 Professional Engineer
 Chief Surveyor, City of St. Paul

Office of The County Recorder, County of Ramsey

I hereby certify that this document was filed in the county

Recorders office at _____ M. on the _____ day of _____

County Recorder _____

By _____, Deputy

DOCUMENT NUMBER _____