

# CERTIFICATE OF MONUMENT LOCATION

CITY MON. NO. 5410

OLD INDEX NO. 1681

ADDN Corner in the NW Qtr. of Section 30 Township 29 Range 22


STATE OF MINNESOTA, County of Ramsey

At the corner location shown on the sketch:

On Nov. 28, 2012 found a GM @ SIDEWALK GRADE  
date

left monument as found     lowered monument     removed monument (explain)

On Nov. 28, 2012 placed a TIES  
date

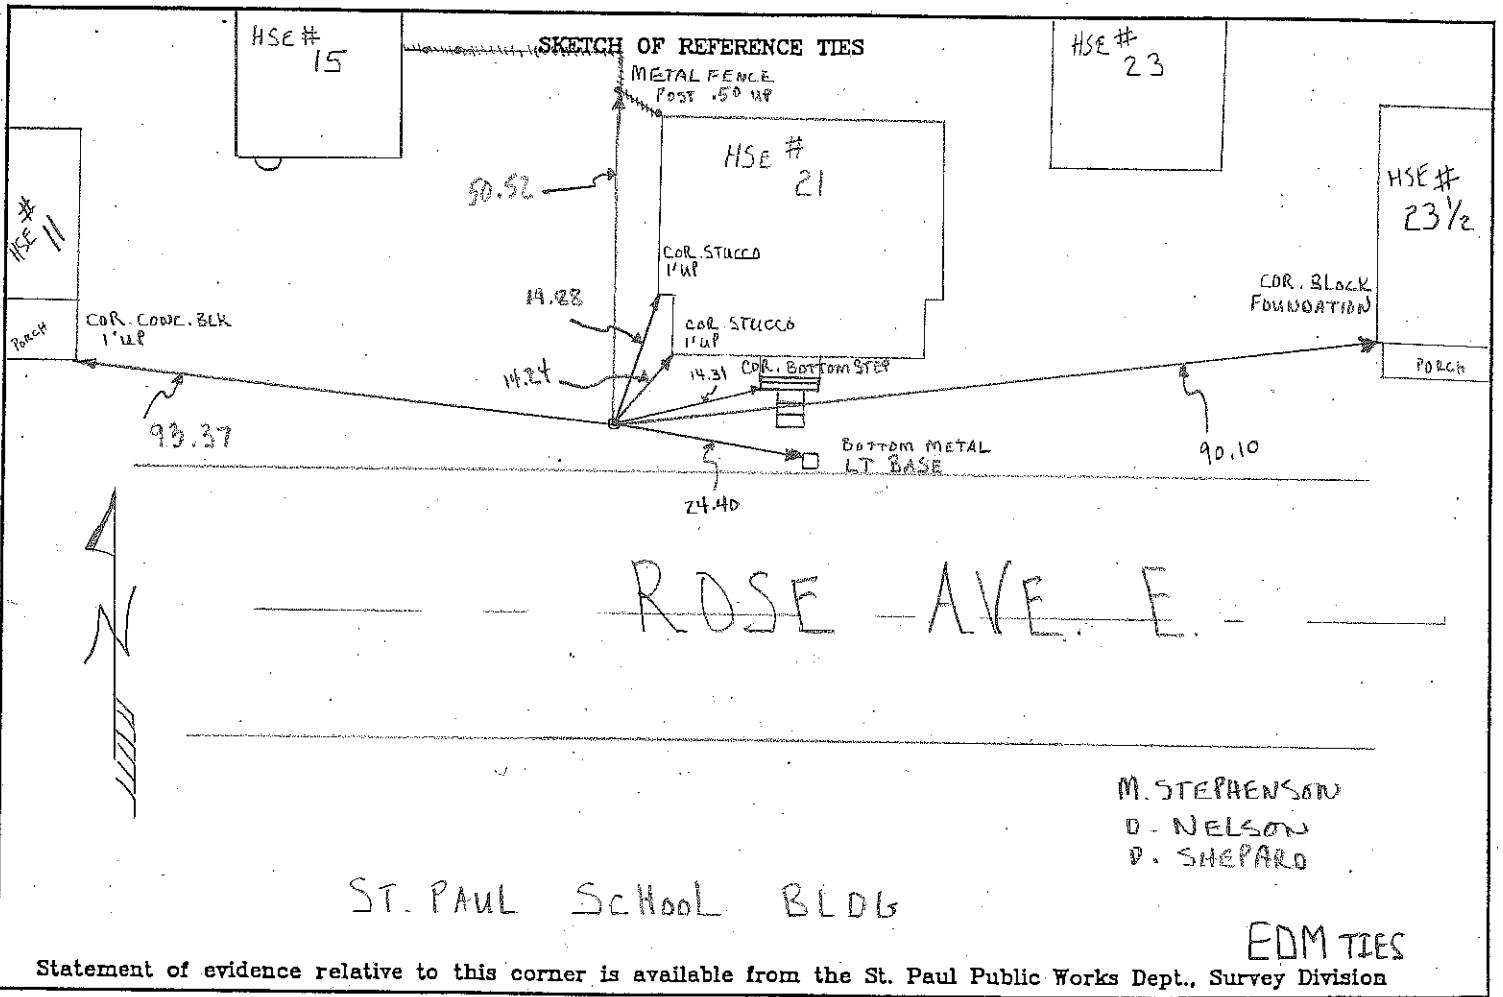

I hereby certify that this document and the data contained herein was prepared by me or under my direct supervision.

[Signature]  
REGISTRATION No. 44880  
DATE Dec 24, 2012

- Land Surveyor     County Surveyor
- Professional Engineer
- Chief Surveyor, City of St. Paul

Office of The County Recorder, County of Ramsey

I hereby certify that this document was filed in the county  
Recorders office at \_\_\_\_\_ M. on the \_\_\_\_\_ day of \_\_\_\_\_

County Recorder \_\_\_\_\_  
By \_\_\_\_\_, Deputy

DOCUMENT NUMBER \_\_\_\_\_