

CERTIFICATE OF MONUMENT LOCATION

City ID: 5691
~~5961~~

Old Index #: 2048

Block _____ Corner of Section 25 Township 29 Range 23, 4th P.M.

STATE OF MINNESOTA, County of Ramsey


At the corner location shown on the sketch:

On March 31, 2012 found a GM 0.2 ft below sidewalk grade.

☒ left monument as found ☐ lowered monument ☐ removed monument (explain)

On _____ placed a _____

SKETCH OF REFERENCE TIES

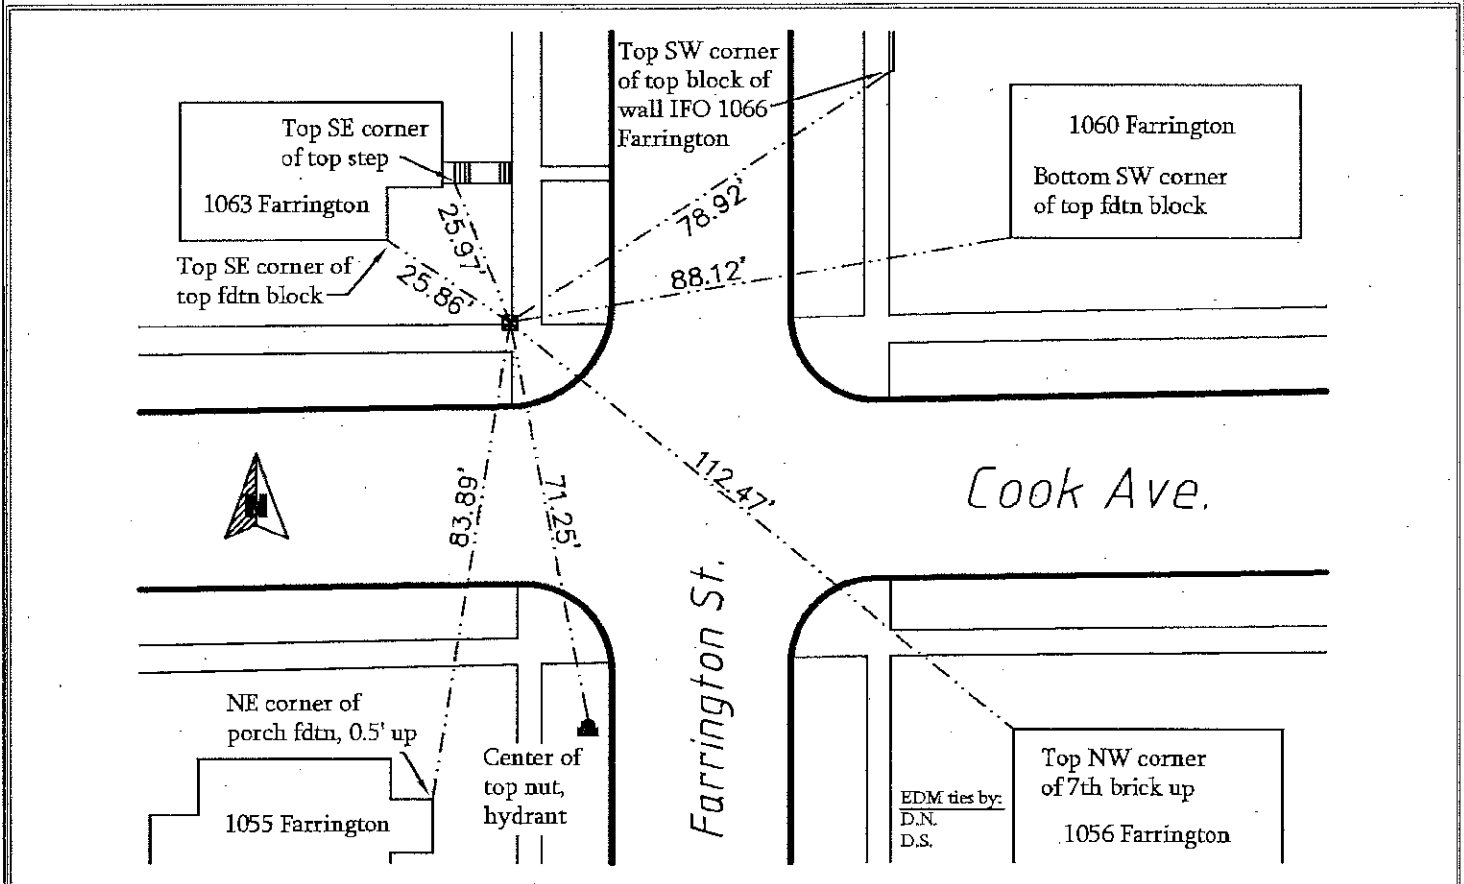

Statement of evidence relative to this corner is available from the St. Paul Public Works Dept., Survey Division

I hereby certify that this document and the data contained herein was prepared by me or under my direct supervision.

S. J. [Signature] Sep 4, 2012
Registration No. 44880

- ☐ Land Surveyor ☐ County Surveyor
☐ Professional Engineer
☒ Chief Surveyor, City of St. Paul

Office of the County Recorder, County of Ramsey
I hereby certify that this document was filed in the county recorders office at _____ M. on the _____ day of _____

County Recorder _____

By _____, Deputy

DOCUMENT NUMBER _____

SCANNED ON 9/4/12 by af