

CERTIFICATE OF MONUMENT LOCATION

CITY MON. NO. 5770

OLD INDEX NO. 2132

Block Corner in the SW Qtr. of Section 33 Township 29N Range 23W

STATE OF MINNESOTA, County of Ramsey


At the corner location shown on the sketch:

On 25 July, 2008 found a Granite Monument by RL and MQ
date

- left monument as found
 lowered monument
 removed monument (explain)

On 25 July, 2008 placed TIES
date

SKETCH OF REFERENCE TIES

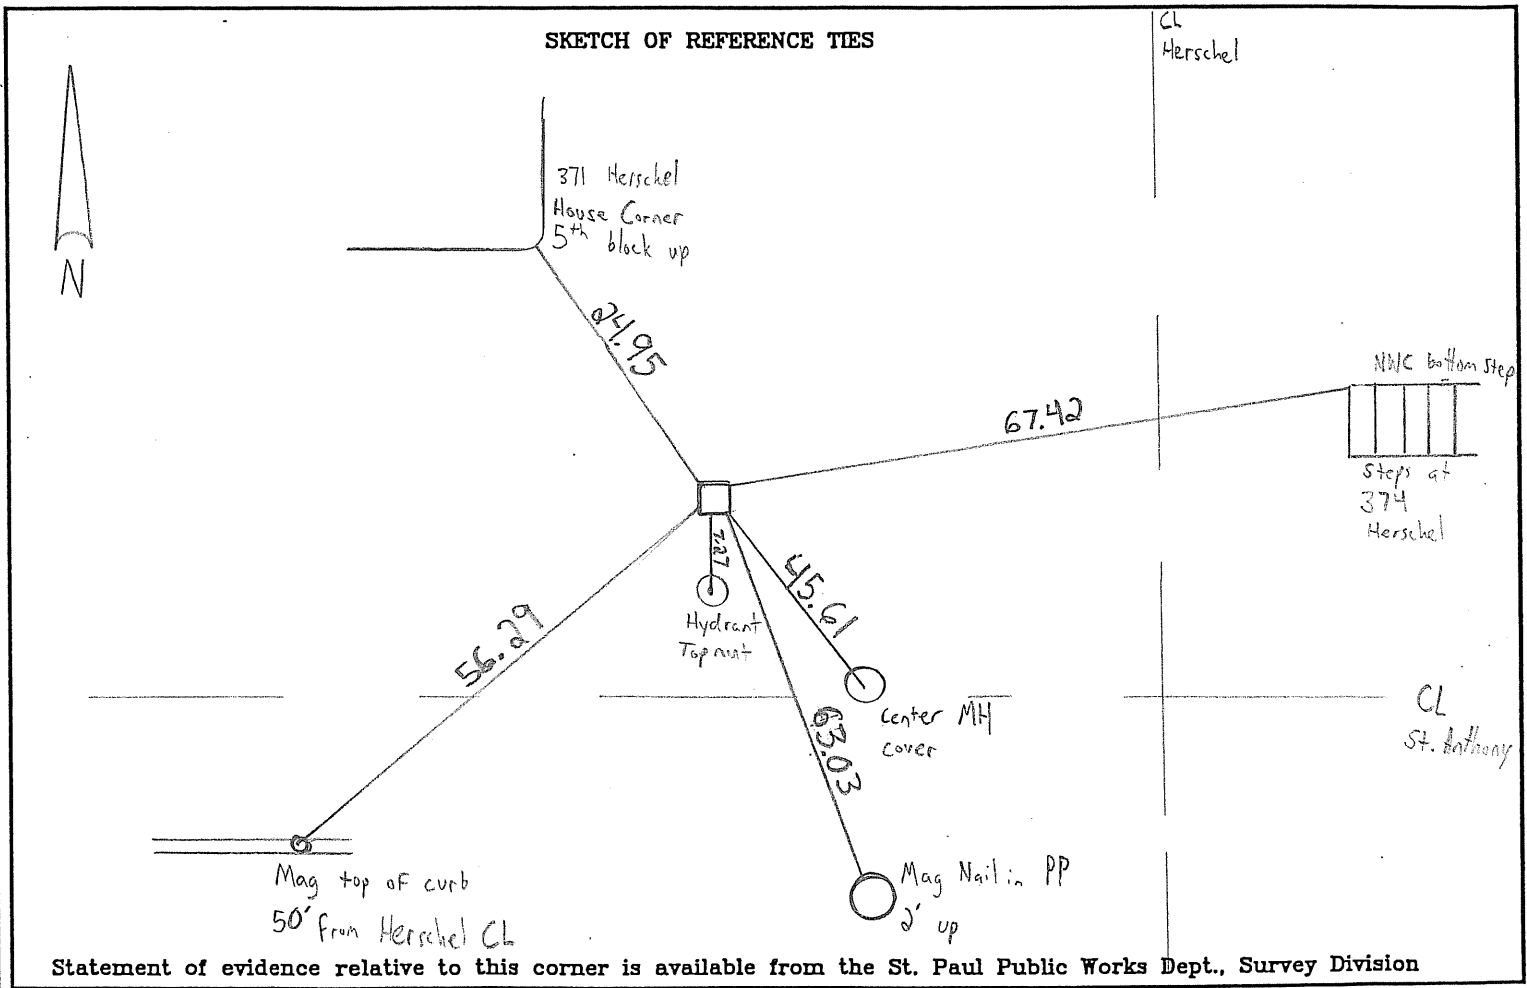

I hereby certify that this document and the data contained herein was prepared by me or under my direct supervision.

[Signature]

FEB 3, 2010

SIGNATURE

DATE

Registration No. 44880

- Land Surveyor County Surveyor
 Professional Engineer
 Chief Surveyor, City of St. Paul

Office of The County Recorder, County of Ramsey

I hereby certify that this document was filed in the county
 Recorders office at _____ M. on the _____ day of _____

County Recorder _____

By _____, Deputy

DOCUMENT NUMBER _____

SCANNED ON ___/___/___ by _____