

CERTIFICATE OF MONUMENT LOCATION

City ID: 6057

Old Index #: 2511

Block Corner of Section 25 Township 29 Range 23, 4th P.M.

STATE OF MINNESOTA, County of Ramsey

At the corner location shown on the sketch:


On March 21, 2012 found a GM 0.2 ft below sidewalk grade.

☒ left monument as found

☐ lowered monument

☐ removed monument (explain)

On _____ placed a

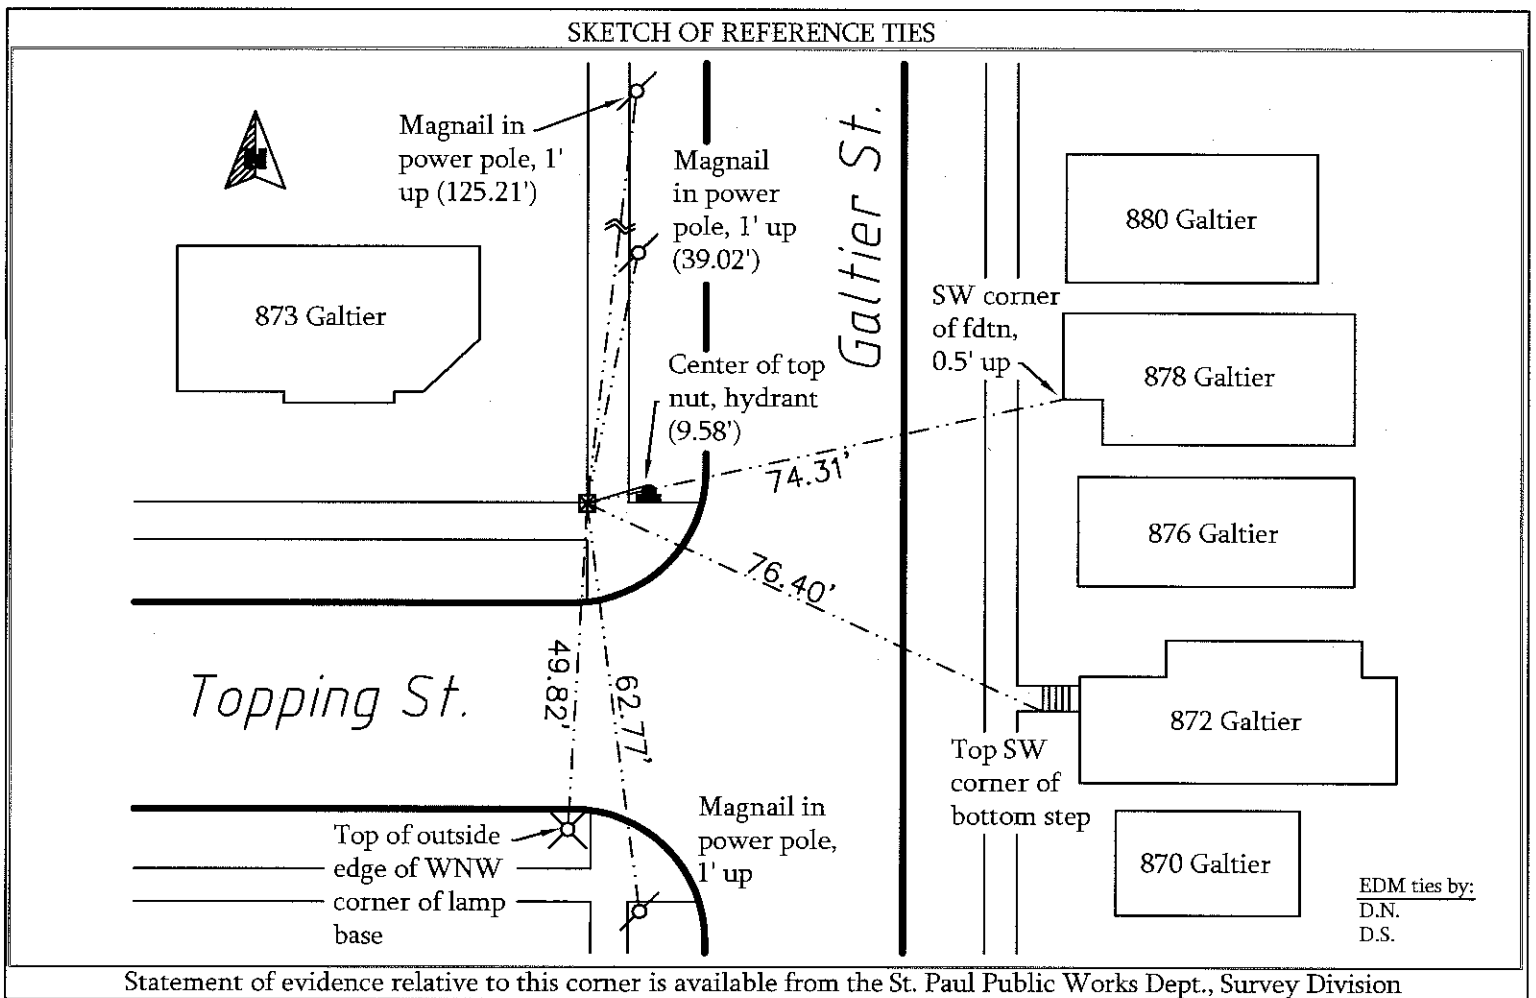

Statement of evidence relative to this corner is available from the St. Paul Public Works Dept., Survey Division

I hereby certify that this document and the data contained herein was prepared by me or under my direct supervision.

Registration No.

☐ Land Surveyor ☐ County Surveyor
☐ Professional Engineer
☒ Chief Surveyor, City of St. Paul

Office of the County Recorder, County of Ramsey
I hereby certify that this document was filed in the county
recorders office at _____ M. on the _____ day of _____

County Recorder

By _____, Deputy

DOCUMENT NUMBER

SCANNED ON 9/4/12 by *240*