

CERTIFICATE OF MONUMENT LOCATION

CITY MON. NO. 6357

OLD INDEX NO. 2882

GMBLK Corner in the SW Qtr. of Section 28 Township 29 Range 23

STATE OF MINNESOTA, County of Ramsey


At the corner location shown on the sketch:

On _____ found a GM BLOCK CORNER @ SIDEWALK GRADE NEC

^{date}
HEWITT & HOWELL ST.

- left monument as found
- lowered monument
- removed monument (explain)

On Nov 8, 2012 placed TIES - PHOTOS
date

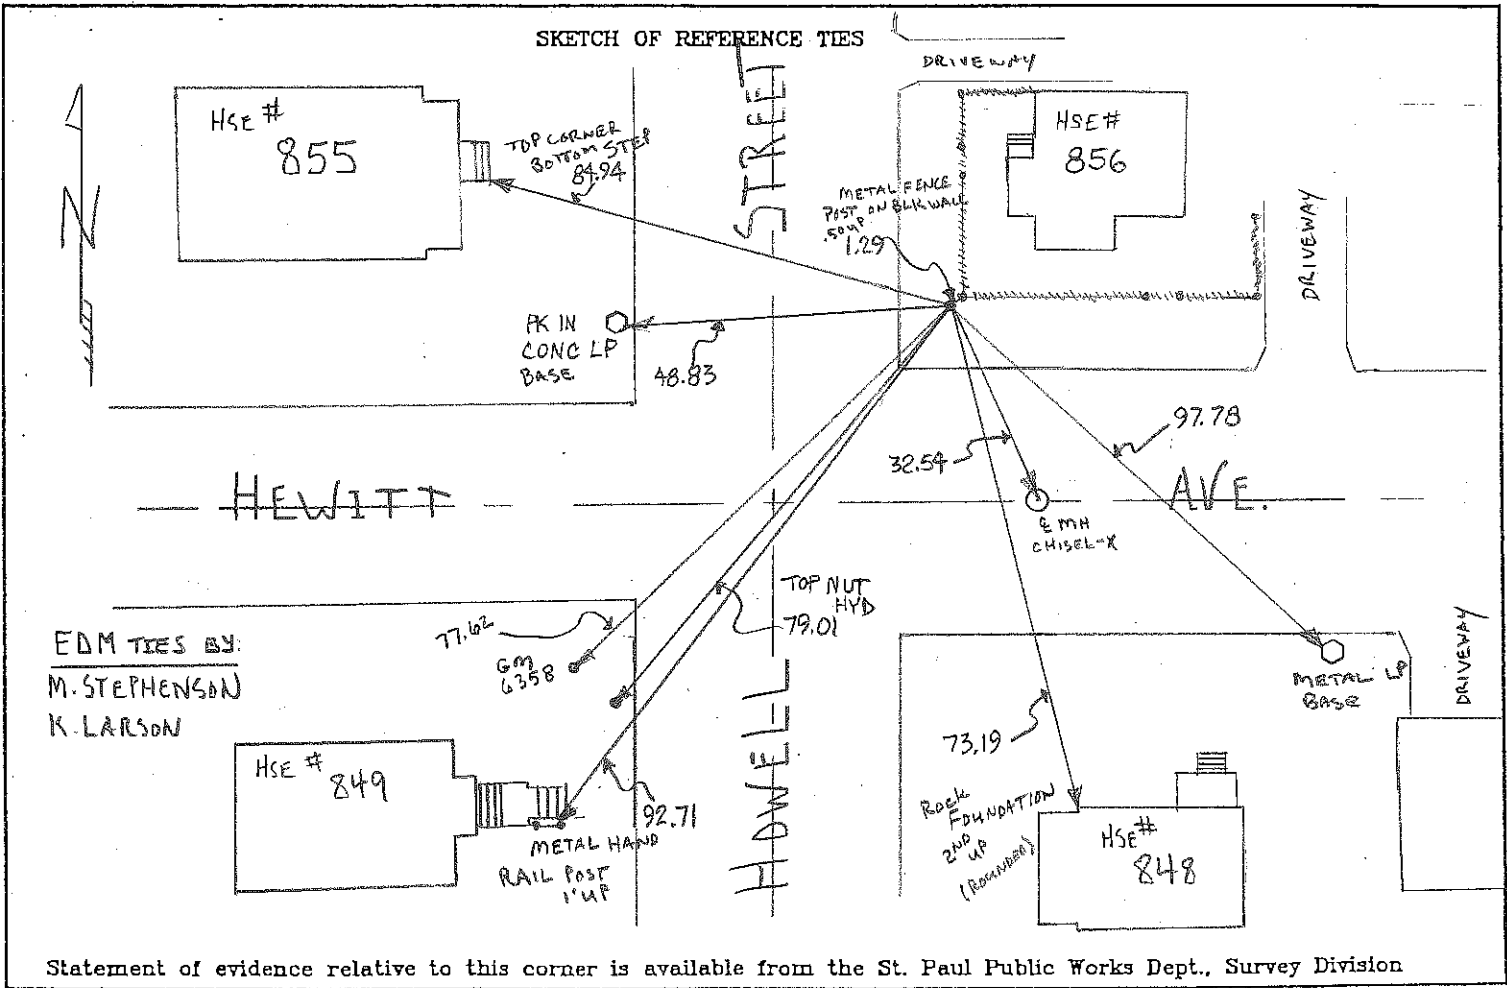

I hereby certify that this document and the data contained herein was prepared by me or under my direct supervision.

[Signature] Dec 24, 2012
SIGNATURE DATE

Registration No. 44880
 Land Surveyor County Surveyor
 Professional Engineer
 Chief Surveyor, City of St. Paul

Office of The County Recorder, County of Ramsey

I hereby certify that this document was filed in the county Recorders office at _____ M. on the _____ day of _____

County Recorder _____

By _____, Deputy

DOCUMENT NUMBER _____