

# CERTIFICATE OF MONUMENT LOCATION

CITY MON. NO. 6358

OLD INDEX NO. 2883

BLK Corner in the SW Qtr. of Section 28 Township 29 Range 23


STATE OF MINNESOTA, County of Ramsey  
At the corner location shown on the sketch:

On 9-17-2012 found a GM BLKCOR .35 BELOW SIDEWALK GRADE  
date

SWC HEWITT & HOWELL

- left monument as found
- lowered monument
- removed monument (explain)

On 9-17-2012 placed TIES & PHOTOS  
date

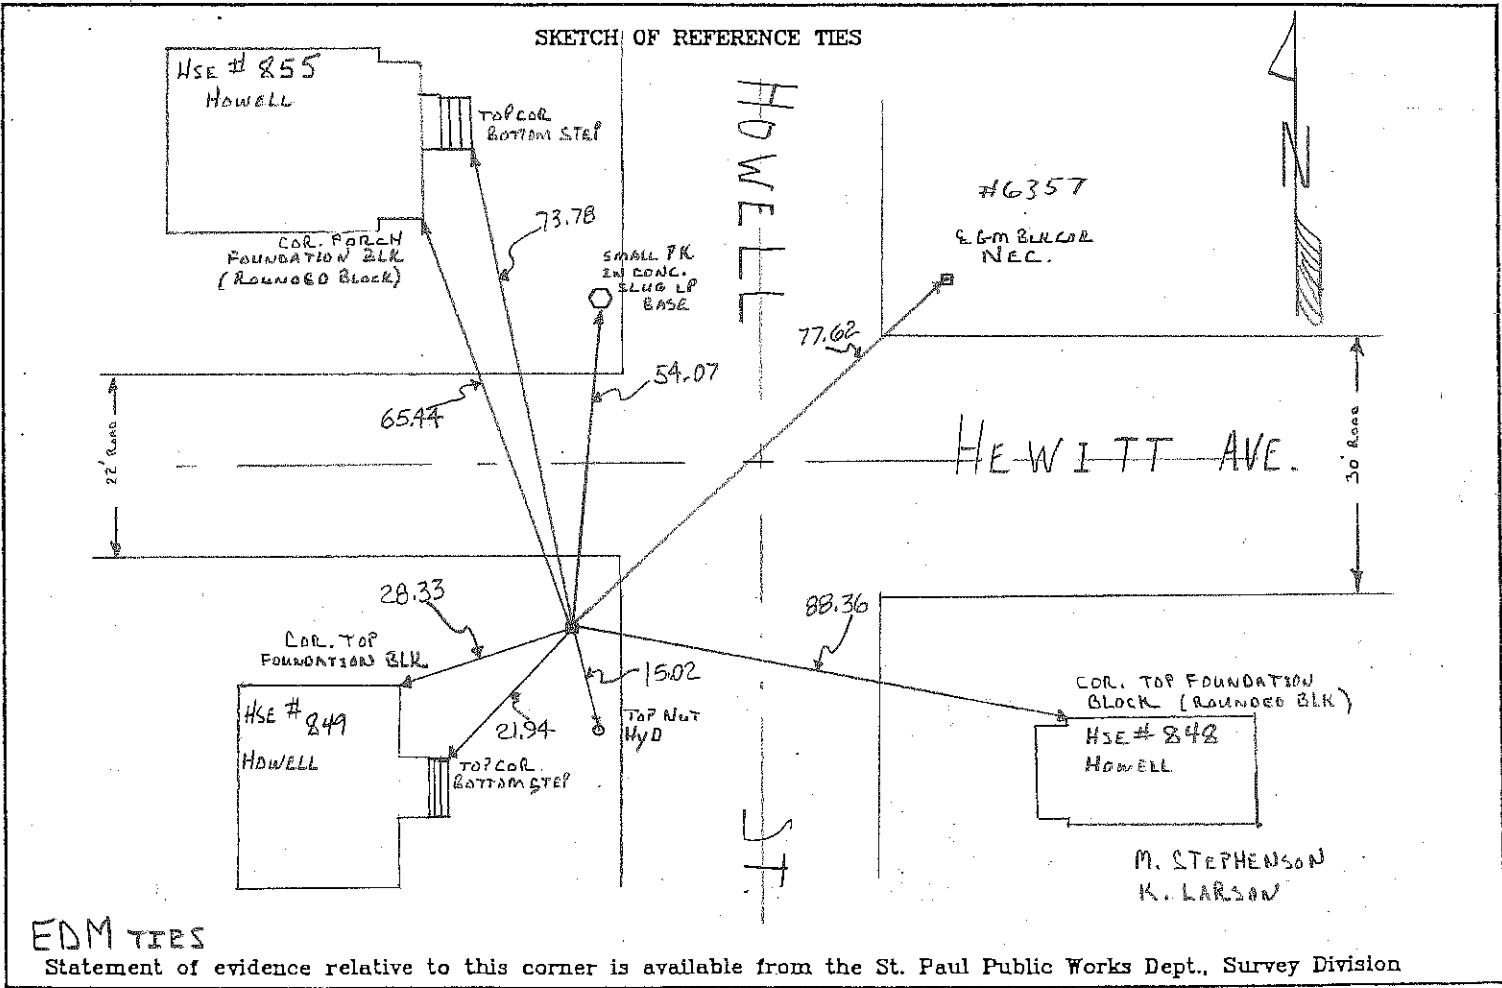

I hereby certify that this document and the data contained herein was prepared by me or under my direct supervision.

[Signature]  
SIGNATURE: \_\_\_\_\_ DATE: Dec 24, 2012

- Registration No. 44880
- Land Surveyor
  - County Surveyor
  - Professional Engineer
  - Chief Surveyor, City of St. Paul

Office of The County Recorder, County of Ramsey

I hereby certify that this document was filed in the county Recorders office at \_\_\_\_\_ M. on the \_\_\_\_\_ day of \_\_\_\_\_

County Recorder \_\_\_\_\_

By \_\_\_\_\_, Deputy

DOCUMENT NUMBER \_\_\_\_\_