

CERTIFICATE OF MONUMENT LOCATION

CITY MON. NO. 6359

OLD INDEX NO. 2884


GM BLK Corner in the SW Qtr. of Section 28 Township 27 Range 23

STATE OF MINNESOTA, County of Ramsey
At the corner location shown on the sketch:

On _____ found a GM BLOCK CORNER NEC PENNOCK AVE
date _____
HOWELL STREET @ SIDE WALK GRADE

- left monument as found
- lowered monument
- removed monument (explain)

On Nov. 7, 2012 placed & TIES - PHOTOS
date _____

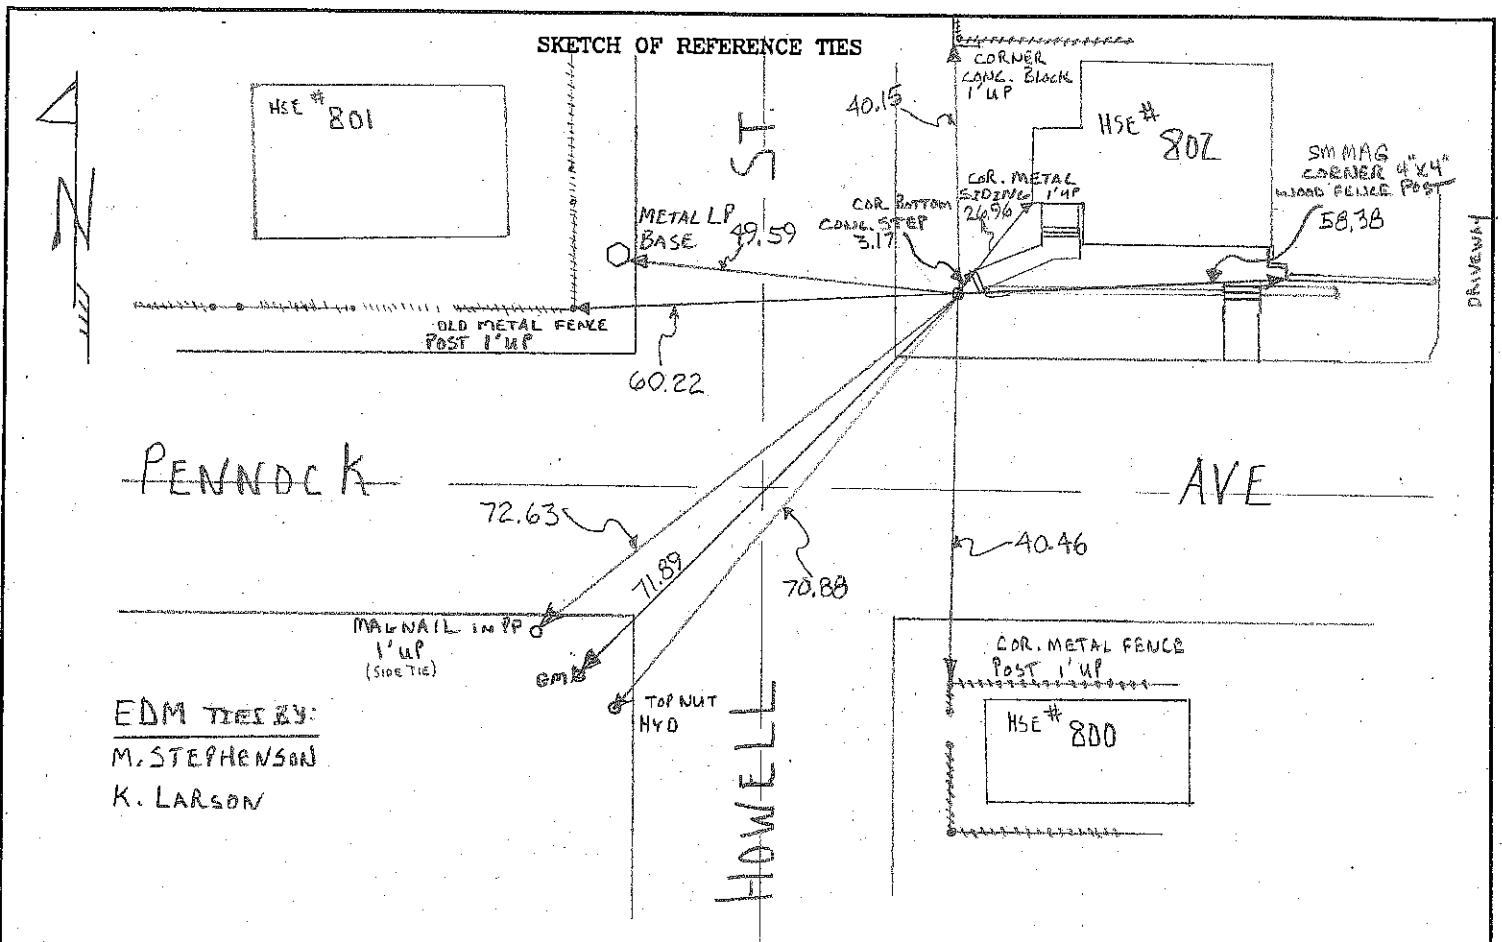

EDM TIES BY:
M. STEPHENSON
K. LARSON

Statement of evidence relative to this corner is available from the St. Paul Public Works Dept., Survey Division

I hereby certify that this document and the data contained herein was prepared by me or under my direct supervision.

[Signature]
SIGNATURE
Dec 24, 2012
DATE

Registration No. 44880

- Land Surveyor
- Professional Engineer
- Chief Surveyor, City of St. Paul
- County Surveyor

Office of The County Recorder, County of Ramsey

I hereby certify that this document was filed in the county
Recorders office at _____ M. on the _____ day of _____

County Recorder _____
By _____, Deputy

DOCUMENT NUMBER _____