

CERTIFICATE OF MONUMENT LOCATION

CITY MON. NO. 6361

OLD INDEX NO. 2886

BLK Corner in the SW Qtr. of Section 28 Township 29 Range 23

STATE OF MINNESOTA, County of Ramsey


At the corner location shown on the sketch:

On OCT. 1ST 2012 found a GM REMOVED DURING CONSTRUCTION
date

- left monument as found
- lowered monument
- removed monument (explain)

On OCT. 1ST 2012 placed a LIM IN CONCRETE @ SIDEWALK GRADE
date RE-TIED - PHOTOS

SKETCH OF REFERENCE TIES

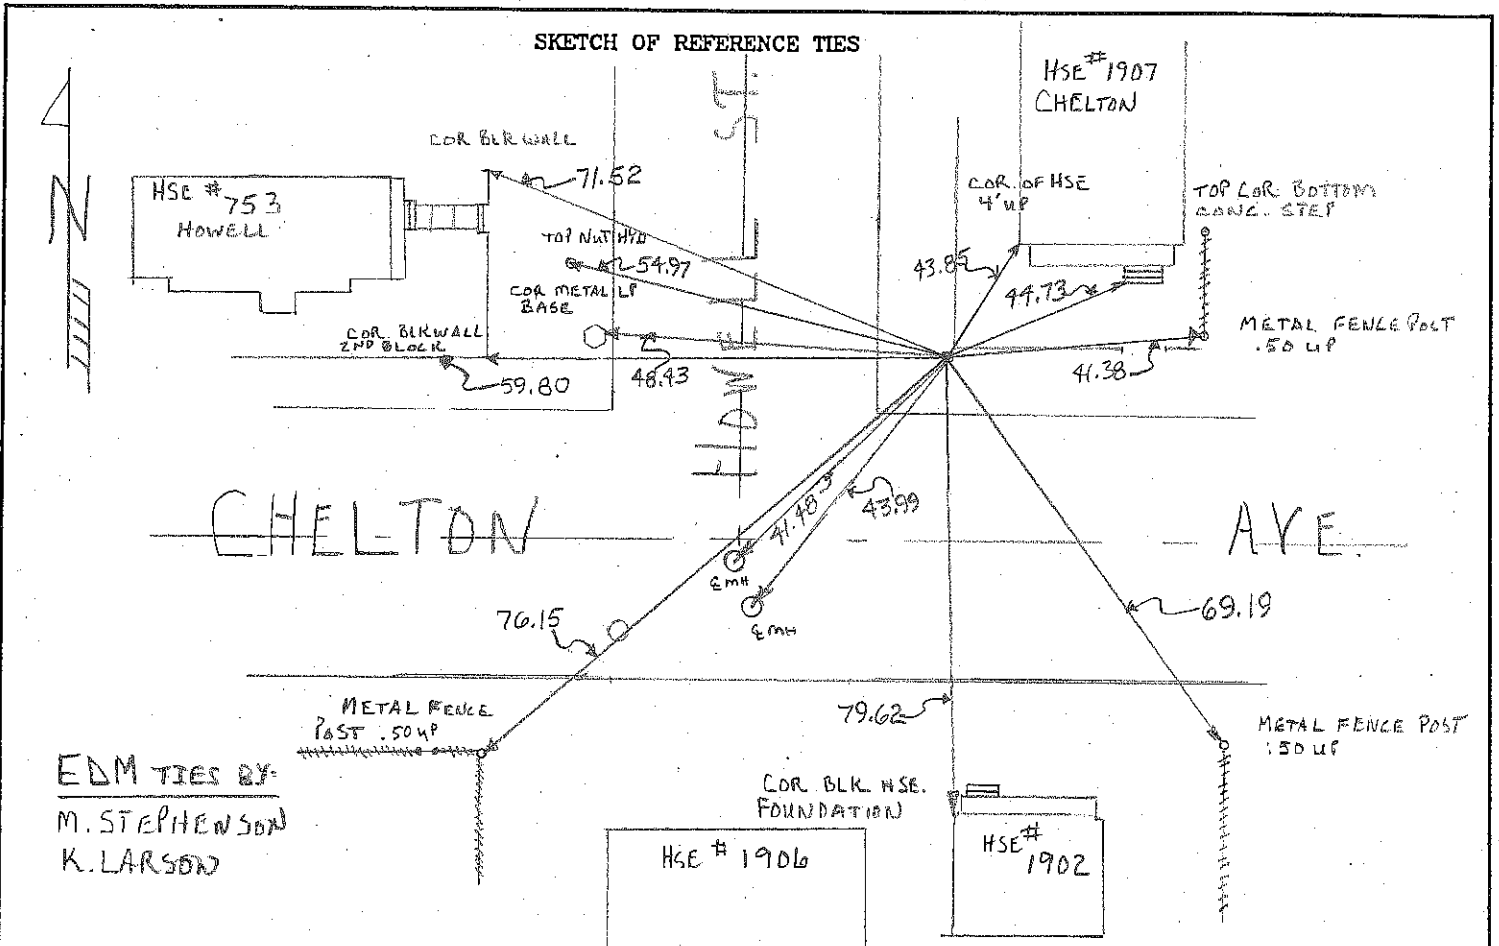

EDM TIES BY:
M. STEPHENSON
K. LARSON

Statement of evidence relative to this corner is available from the St. Paul Public Works Dept., Survey Division

I hereby certify that this document and the data contained herein was prepared by me or under my direct supervision.

Office of The County Recorder, County of Ramsey

I hereby certify that this document was filed in the county

Recorders office at _____ M. on the _____ day of

SIGNATURE

DATE

Registration No. 44880

- Land Surveyor
- County Surveyor
- Professional Engineer
- Chief Surveyor, City of St. Paul

County Recorder _____

By _____, Deputy

DOCUMENT NUMBER _____