

# CERTIFICATE OF MONUMENT LOCATION

City ID: 6439  
Old Index #: 2975


Block Corner of Section 34 Township 29 Range 23, 4th P.M.  
STATE OF MINNESOTA, County of Ramsey  
At the corner location shown on the sketch:

On Aug 2, 2013 found a GM at sidewalk grade.

left monument as found       lowered monument       removed monument (explain)

On \_\_\_\_\_ placed a \_\_\_\_\_

SKETCH OF REFERENCE TIES

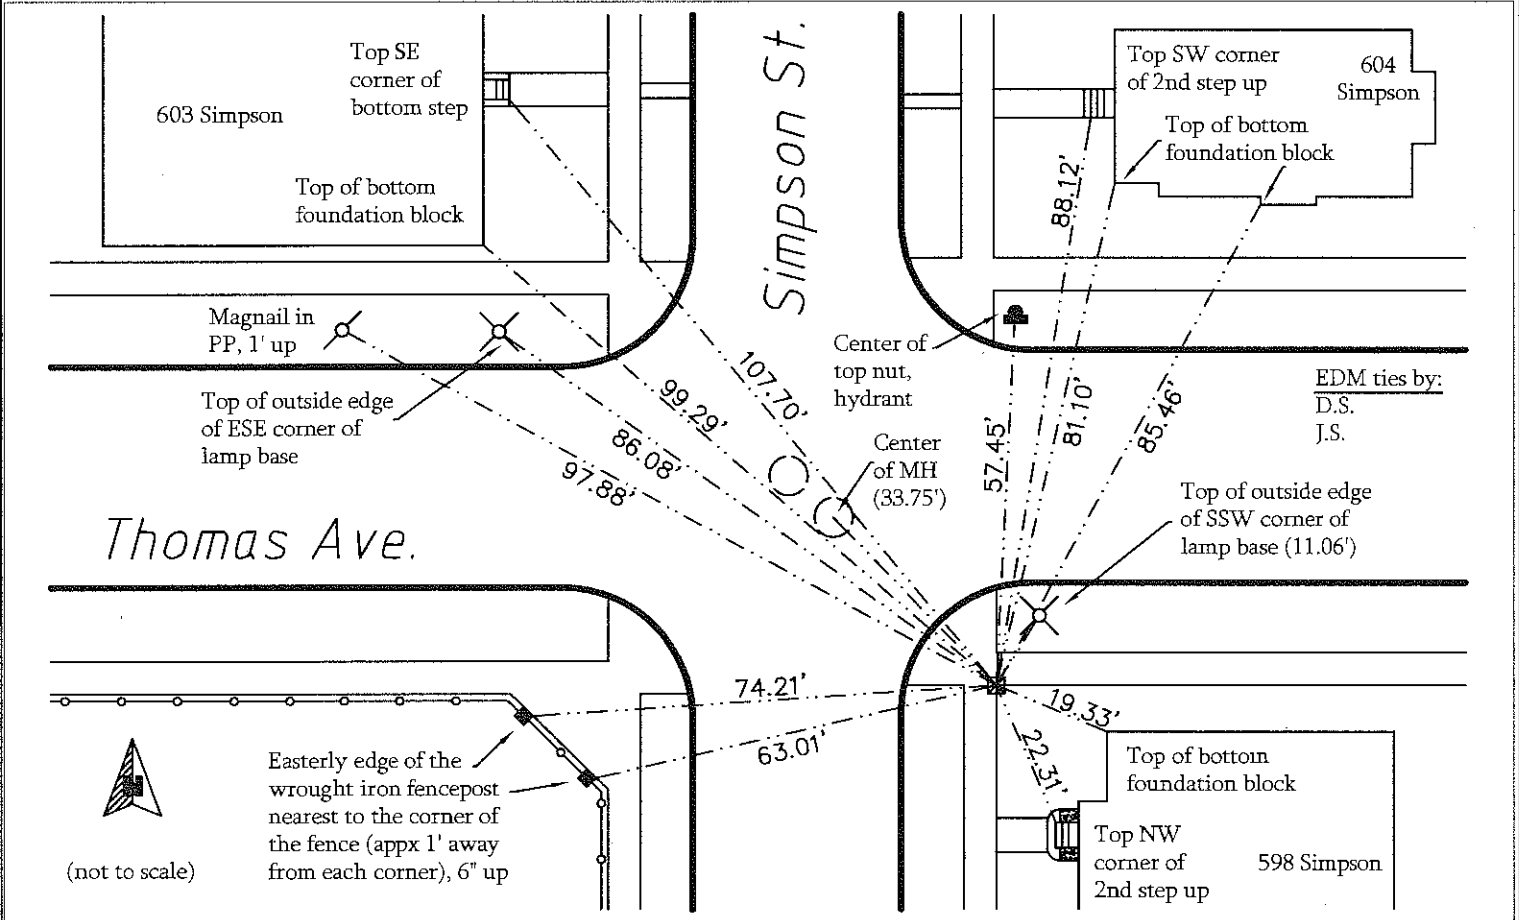

EDM ties by:  
D.S.  
J.S.

Statement of evidence relative to this corner is available from the St. Paul Public Works Dept., Survey Division

I hereby certify that this document and the data contained herein was prepared by me or under my direct supervision.

*[Signature]* MAY 21, 2015

Registration No. 44880

Land Surveyor       County Surveyor  
 Professional Engineer  
 Chief Surveyor, City of St. Paul

Office of the County Recorder, County of Ramsey

I hereby certify that this document was filed in the county recorders office at \_\_\_\_\_ M. on the \_\_\_\_\_ day of \_\_\_\_\_

County Recorder \_\_\_\_\_

By \_\_\_\_\_, Deputy

DOCUMENT NUMBER \_\_\_\_\_